


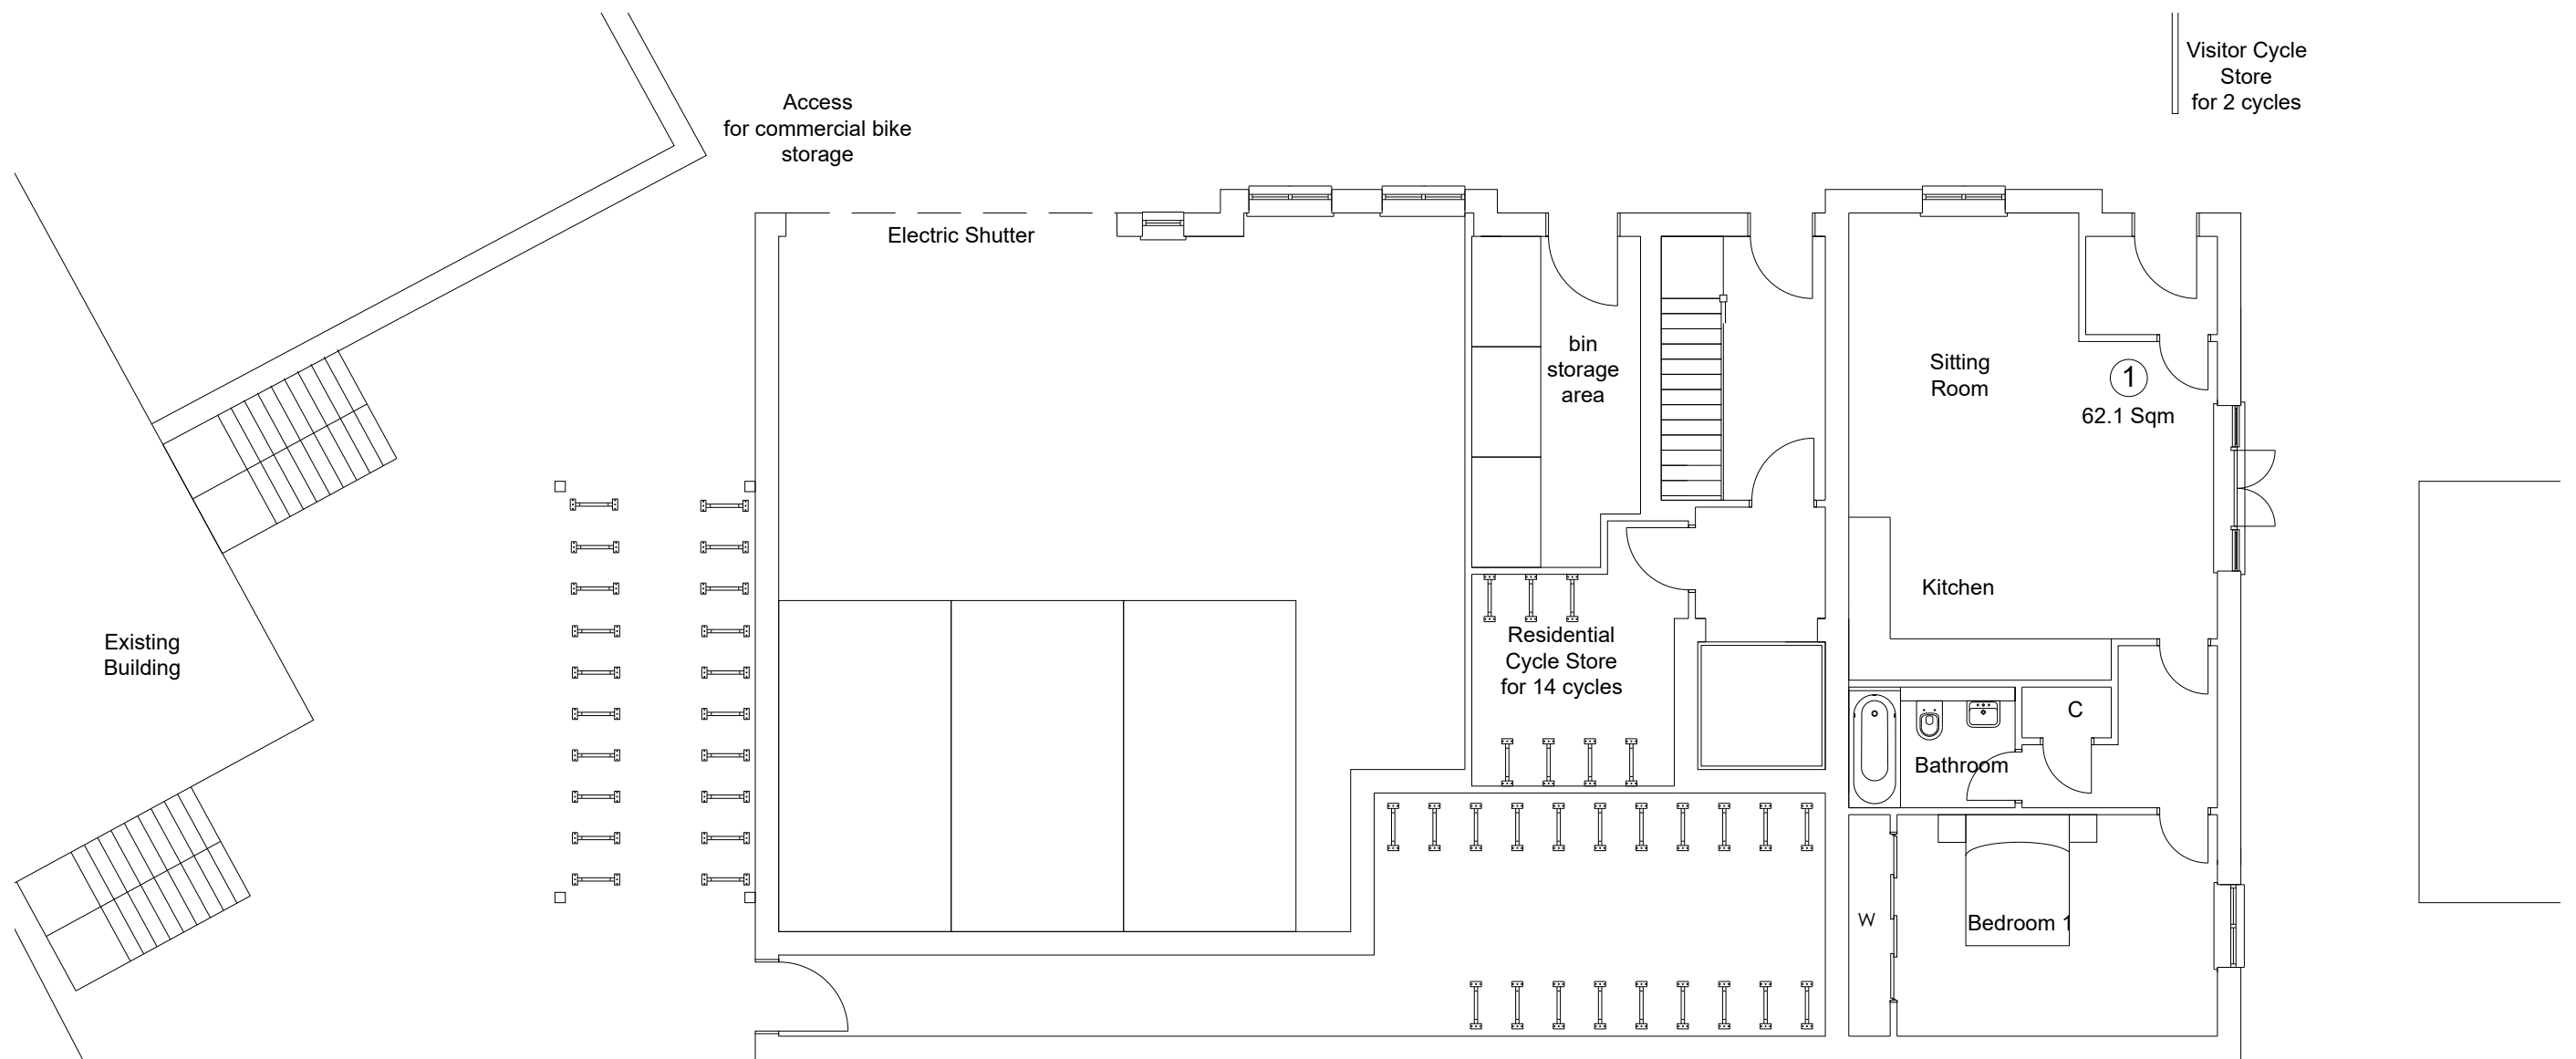

Rev	Date	Description

Scale 1:100 @ A3	Dwg No. FLU.653.03
Date 05.01.18	Rev
Drawn N.Millin	C1