


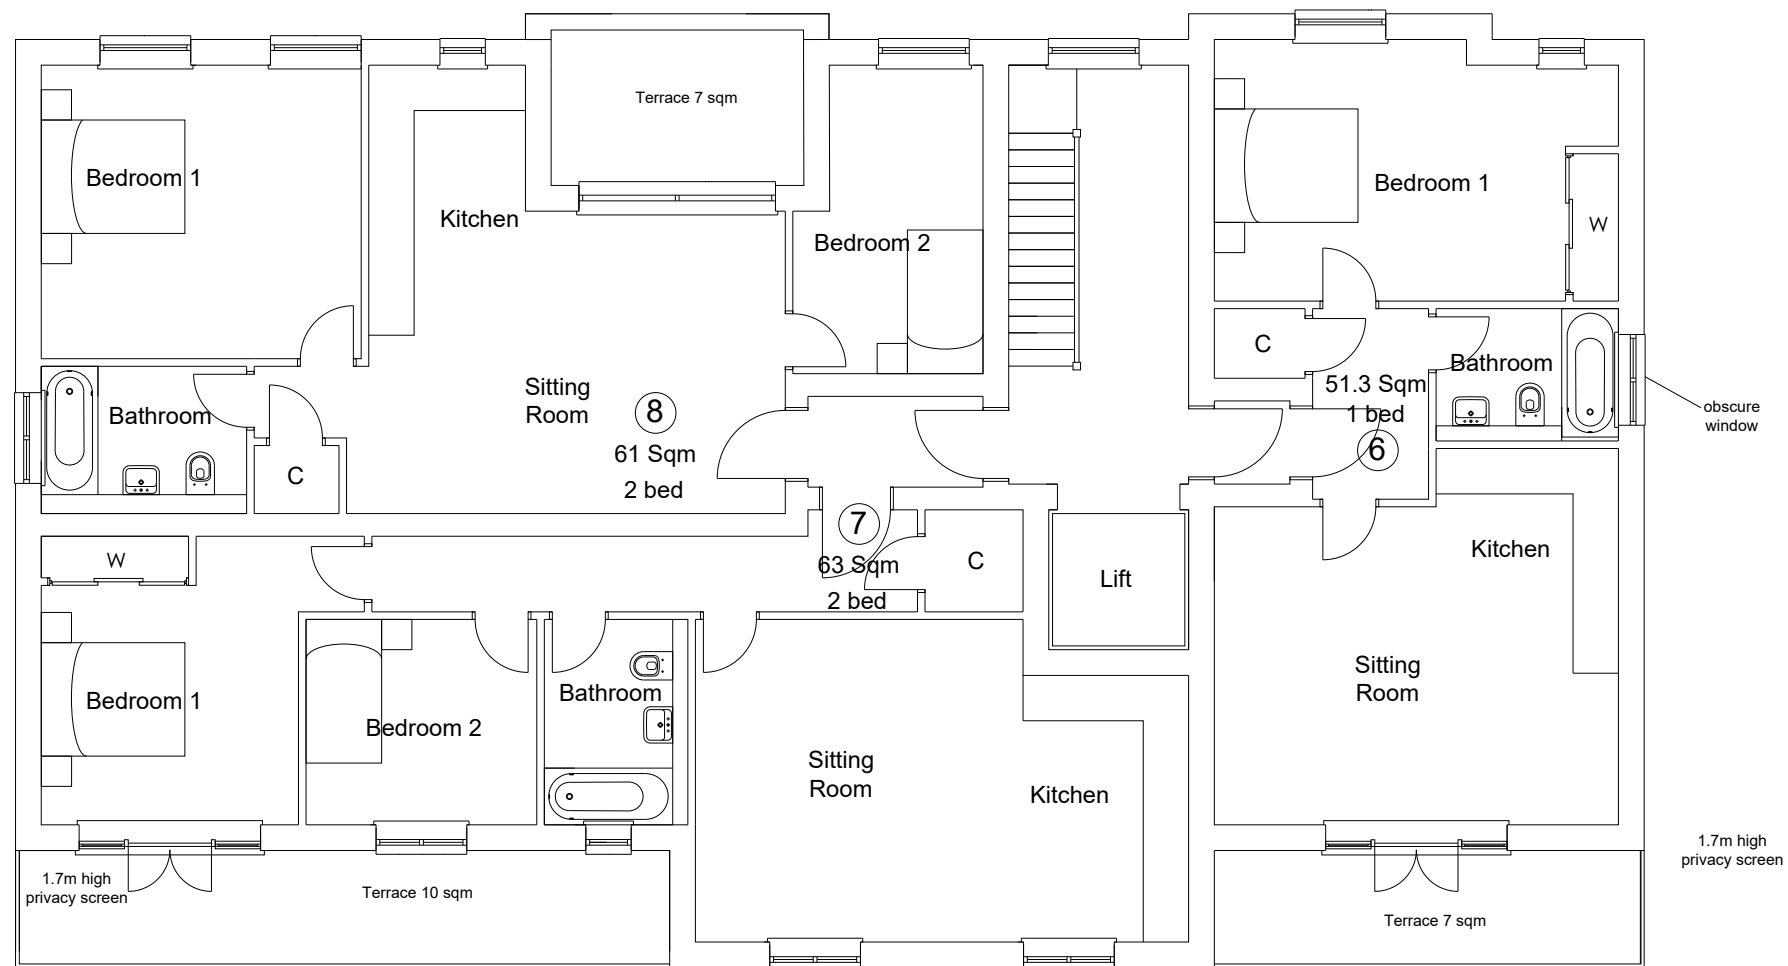

Rev	Date	Description