


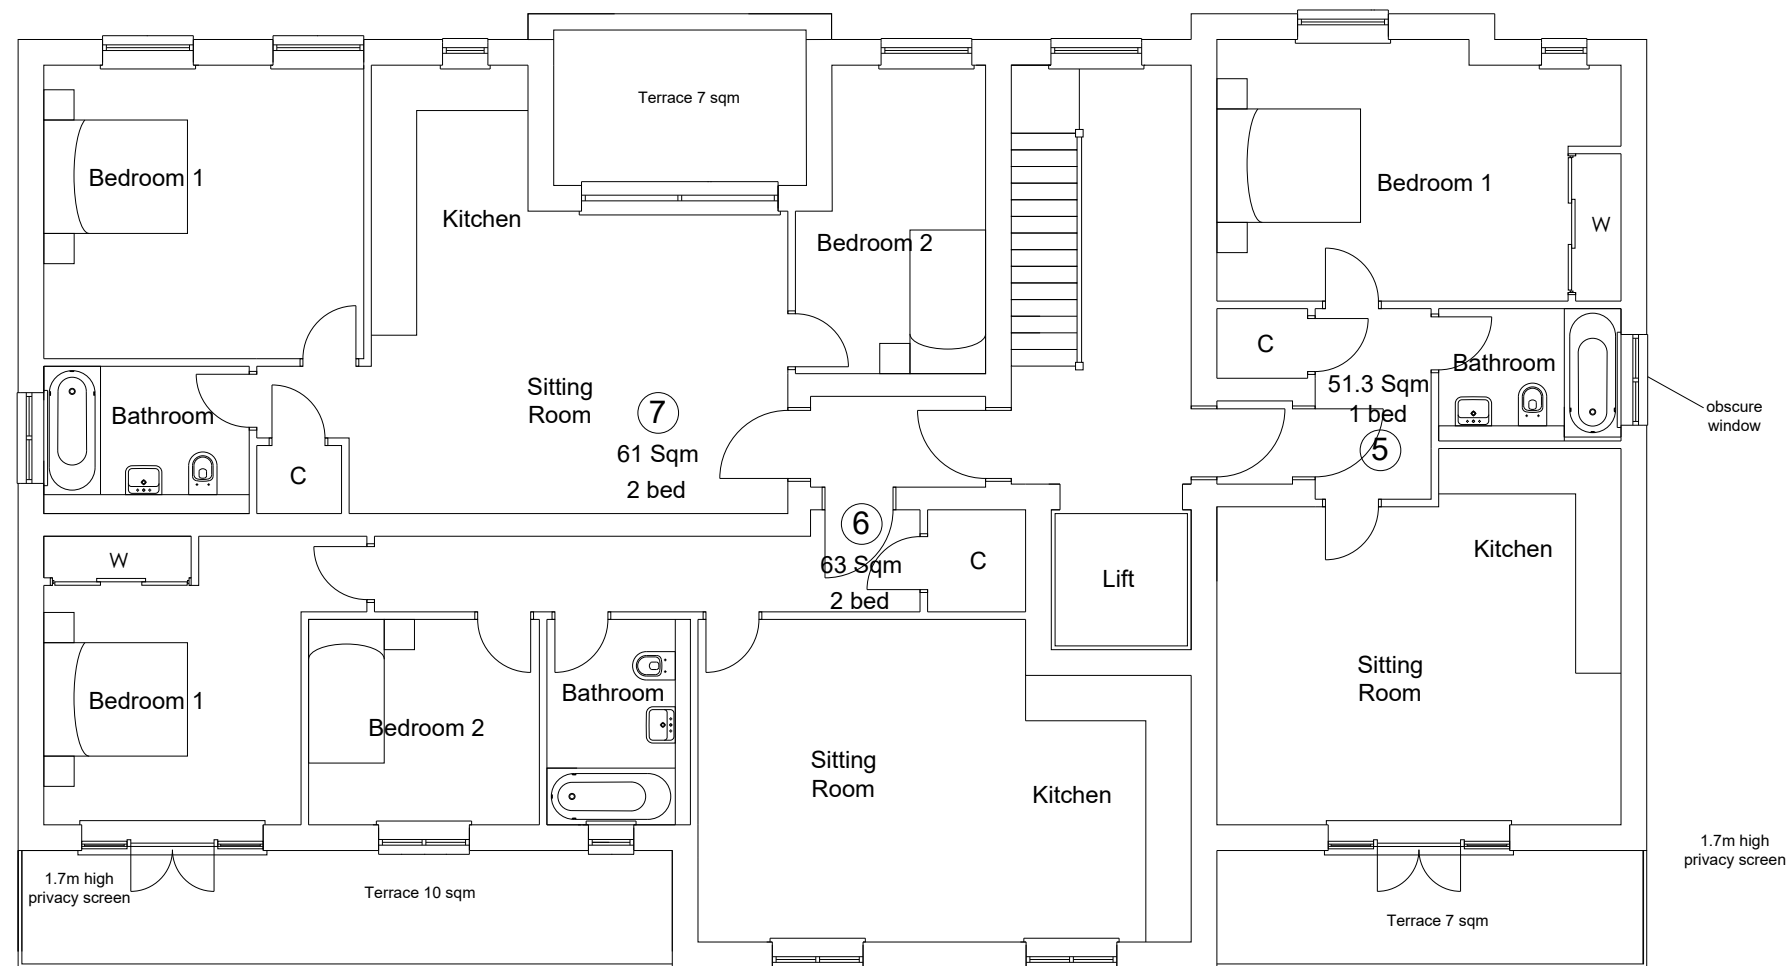

|     |      |             |
|-----|------|-------------|
|     |      |             |
|     |      |             |
| Rev | Date | Description |

|                            |                                |
|----------------------------|--------------------------------|
| Scale<br><b>1:100 @ A3</b> | Dwg No.<br><b>FLU.653.3.05</b> |
| Date<br><b>10.05.22</b>    | Rev                            |
| Drawn<br><b>N.Millin</b>   |                                |