



NOTES


- Dimensions are not to be scaled from this drawing by contractors. The contractor is requested to check all dimensions before the work started.
- Report any discrepancies to the client or architect before undertaking the work described in the drawings.
- Dimensions are approximate site dimensions and are to be verified by the contractor on site before any fabrication/site works i.e. foundations etc occur.
- Contractor is responsible for all temporary propping to existing structure.

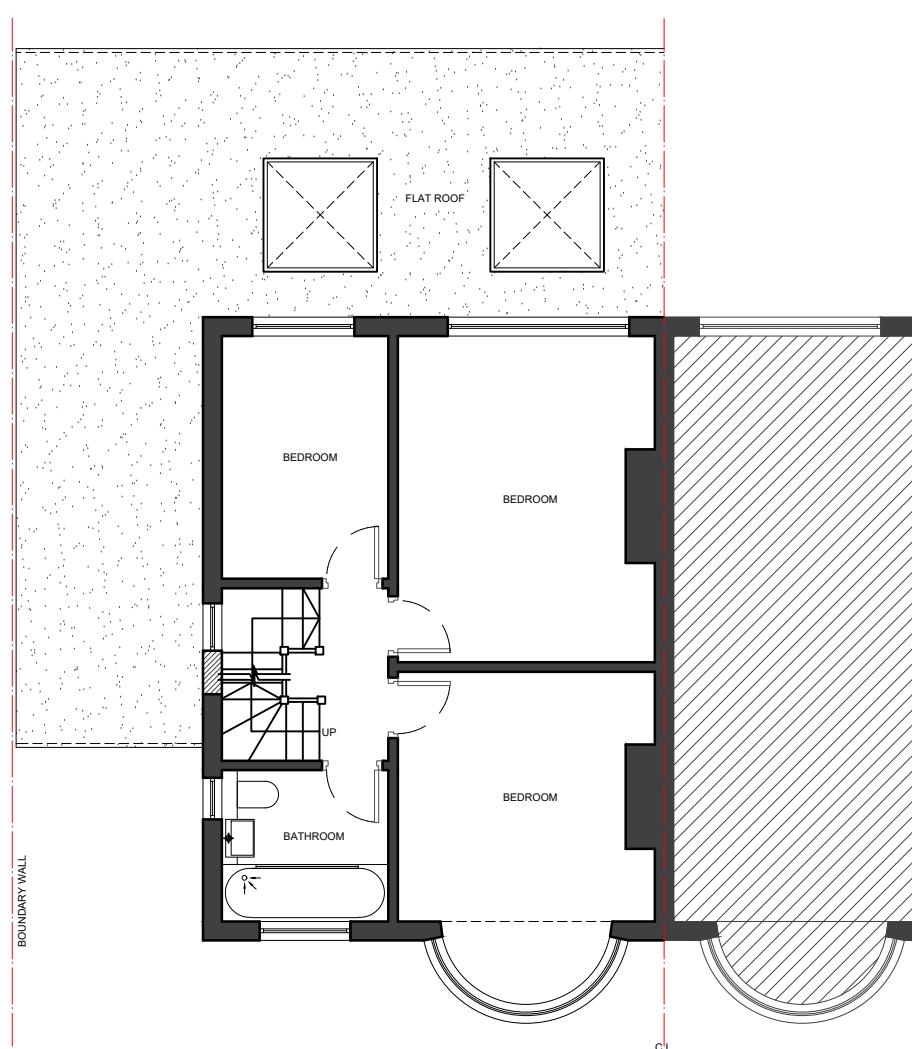

01 - FIRST FLOOR PLAN

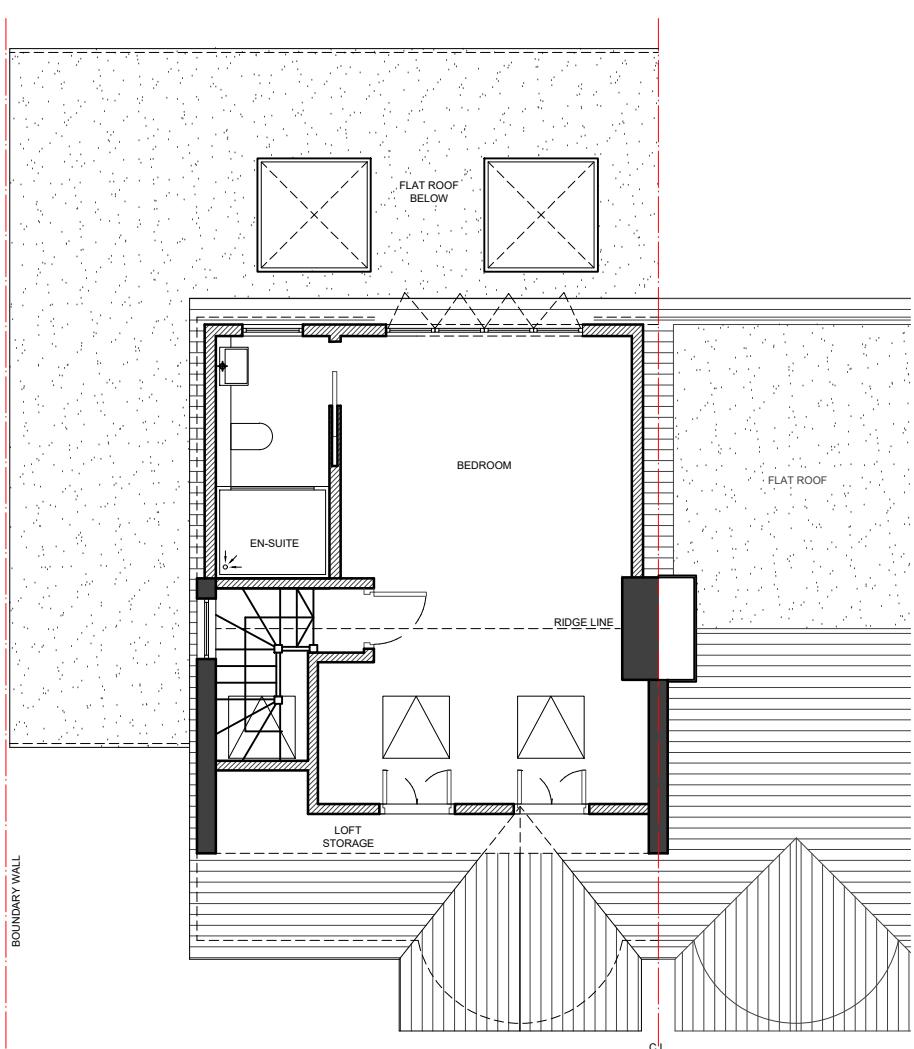

02 - LOFT FLOOR PLAN

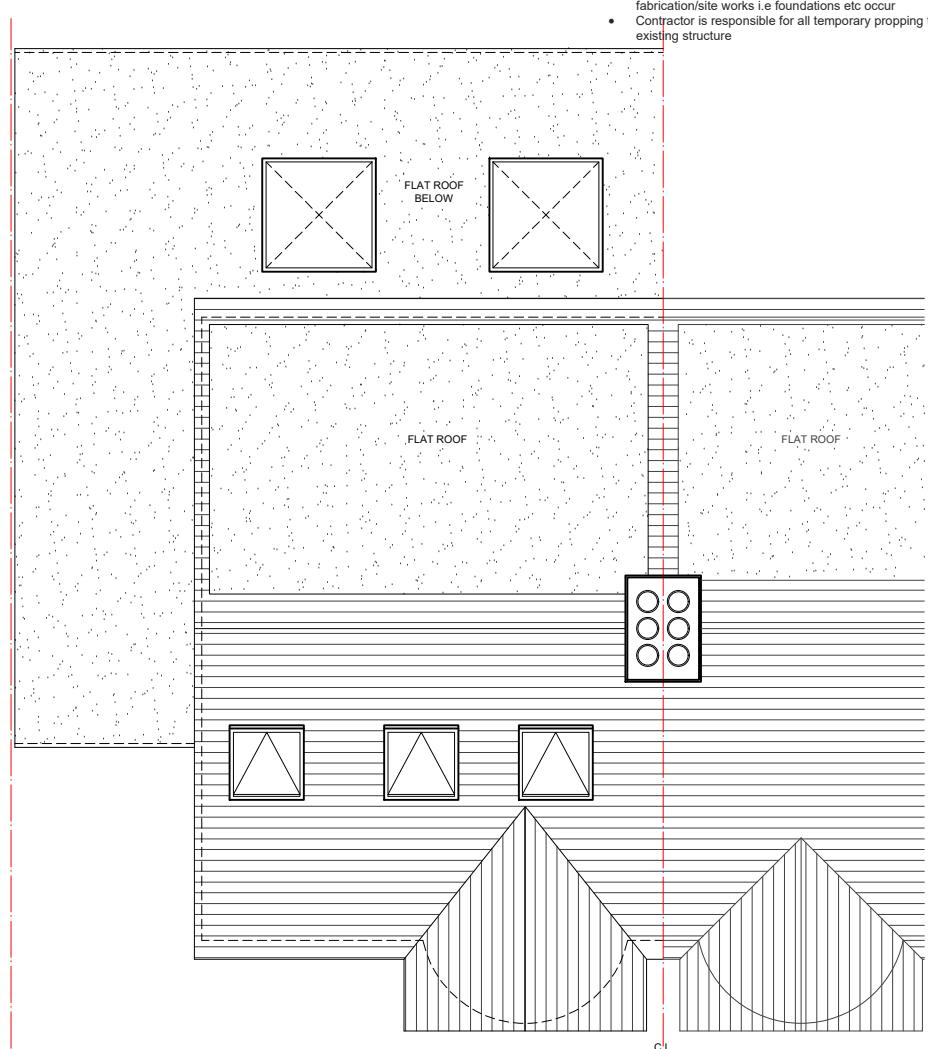

03 - ROOF PLAN

0 1 2m 3 4 5m
Scale

REVISIONS			
NO.	DESCRIPTION	DATE	BY

LAWFULNESS CERTIFICATE

Project	15 ARLINGTON DRIVE RUISLIP LONDON, HA4 7RJ		
Title	PROPOSED PLANS		
Scale	1:100@A3	Drawn	MZ
Job No.	DE-1217/25	Drawing No.	PD-15AD-04
		Approved	FEB-25
		Rev.	-