



02 EXISTING EASTERN ELEVATION (SIDE)
1:100

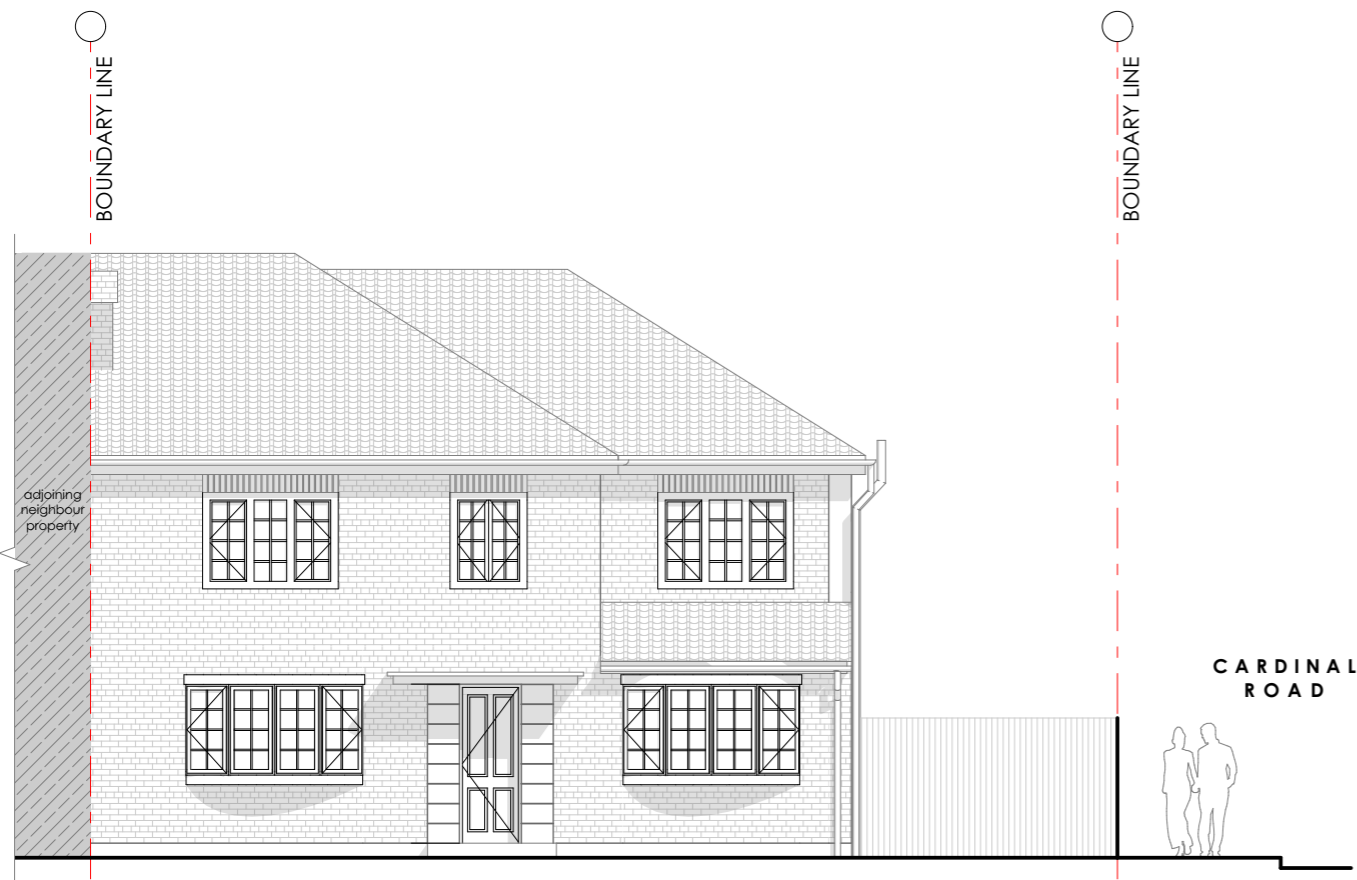


01 EXISTING SOUTHERN ELEVATION (FRONT)
1:100

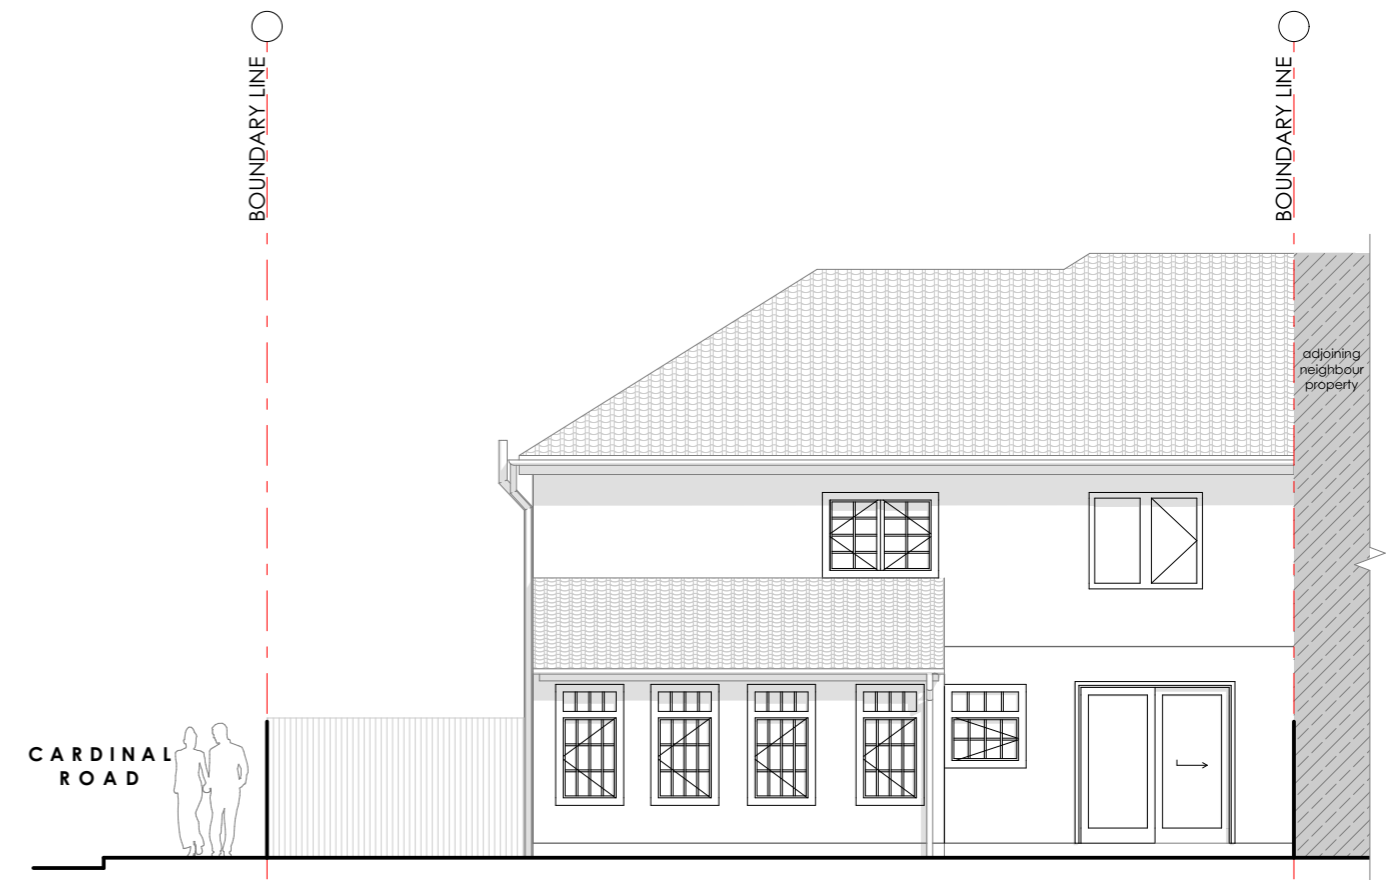

03 EXISTING NORTHERN ELEVATION (REAR)
1:100

Revisions

REV	DATE	INT.	DESCRIPTION
01	17.04.26	JF	Issued to client
02	20.04.26	JF	Issued for PLANNING

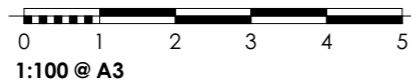

McAleeseFlower

All survey information used in this drawing was provided by Client. All areas and measurements to be checked on-site.

PROJECT CLIENT
Mr R ?

REAR LOFT EXTENSIONS

ADDRESS PROJECT CLIENT
35 ARNCLIFFE ROAD
LEEDS LS16 5AP

STATUS
PERMITTED DEVELOPMENT

Existing Elevations

Figured dimensions take precedence over scale dimensions. Contractors must verify all dimensions on site before commencing any work or making shop drawings.

SCALE @A3	DATE	DRAWN	CHECKED
1:100	APR 26'	JF	MM
PROJECT NUMBER	DRAWING NUMBER	ISSUED	
11 ADR	P005	02	