

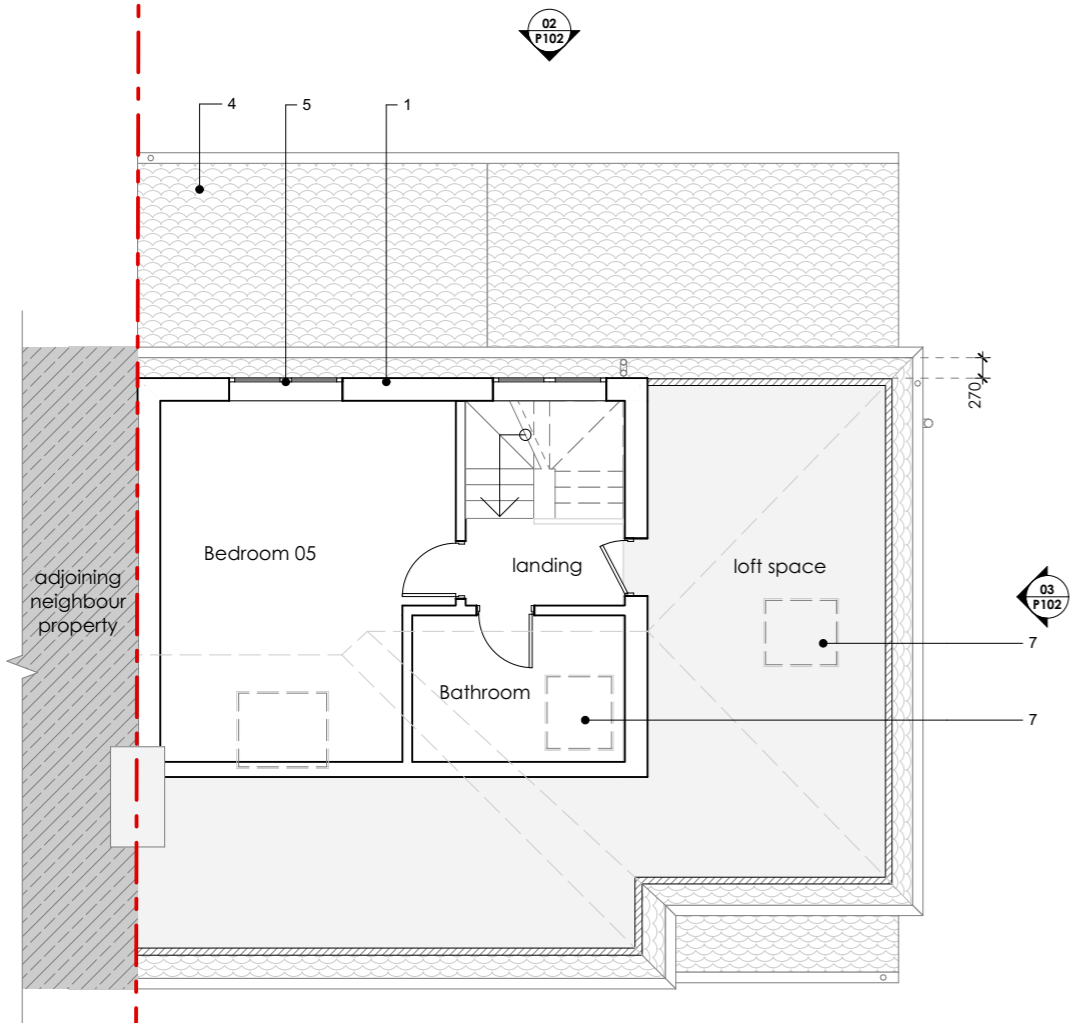


Legend

1. dormer cladding to match existing roof tiles
2. new render to match existing render
3. new roof light
4. roof tiles to match existing
5. new pvcu window to match existing
6. new double doors to match existing
7. new roof light with obscure glazed

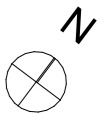


PROPOSED LOFT FLOOR PLAN
1:100

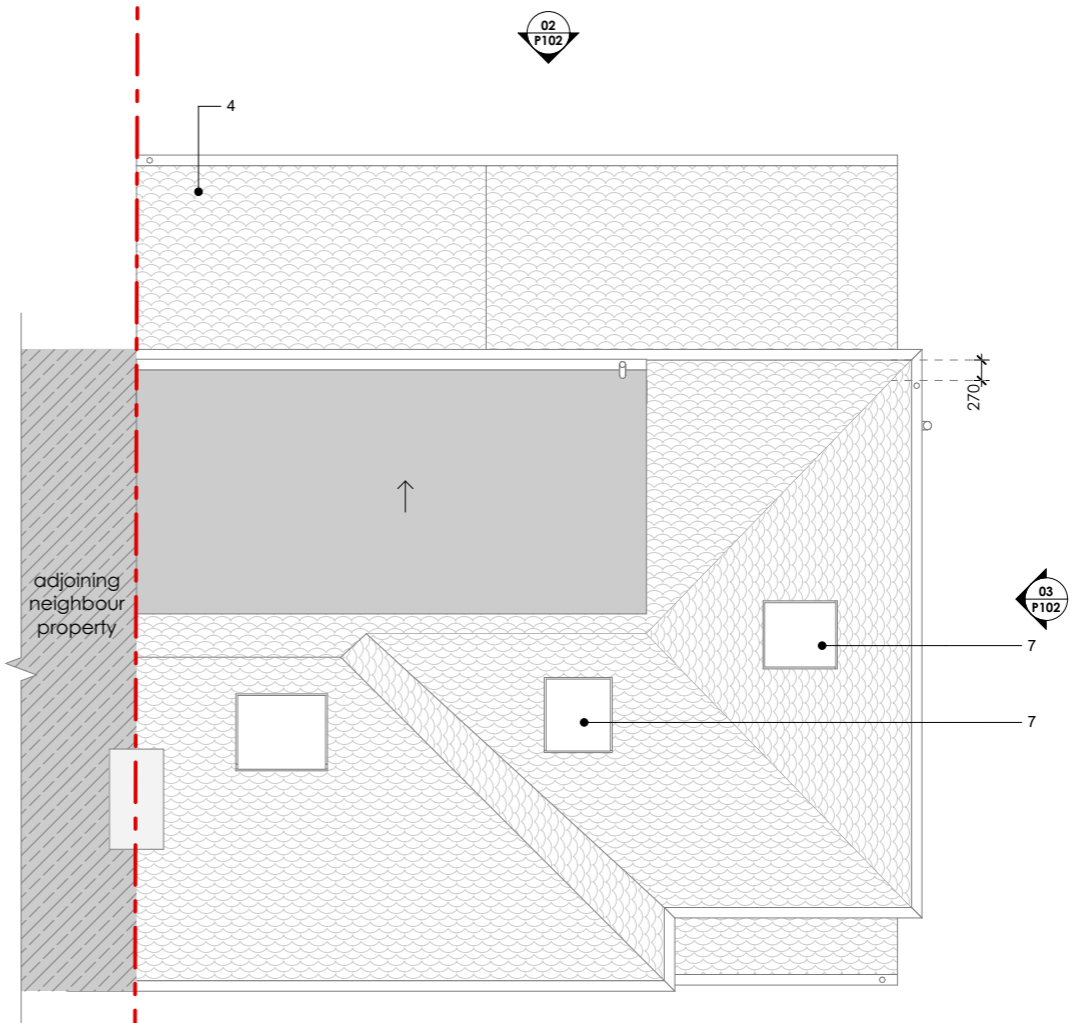

PROPOSED ROOF PLAN
1:100

REV	DATE	INT.	DESCRIPTION
01	17.04.26	JF	Issued to client
02	20.04.26	JF	Issued for PLANNING

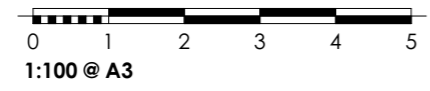

McAleeseFlower
All survey information used in this drawing was provided by Client. All areas and measurements to be checked on-site.

PROJECT CLIENT: Mr R ?
 REAR LOFT EXTENSIONS
 ADDRESS: 35 ARNCLIFFE ROAD
 LEEDS LS16 5AP
 STATUS: **PERMITTED DEVELOPMENT**

Proposed Loft & Roof Plans

Figured dimensions take precedence over scale dimensions. Contractors must verify all dimensions on site before commencing any work or making shop drawings.

SCALE @A3	DATE	DRAWN	CHECKED
1:100	APR 26'	JF	MM
PROJECT NUMBER	DRAWING NUMBER	ISSUED	
11 ADR	P101	02	