




North Elevation

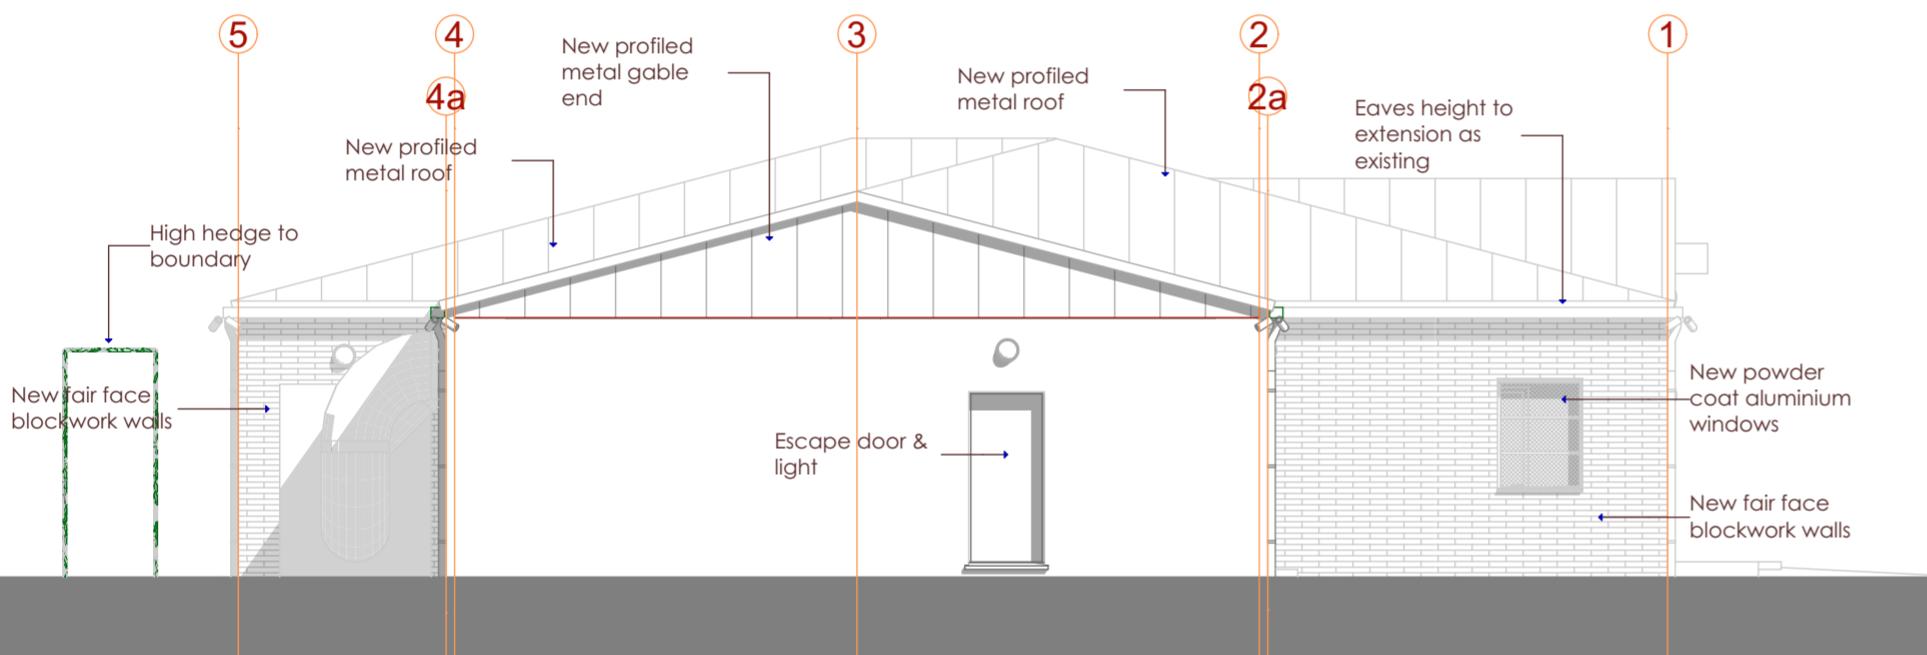

East Elevation

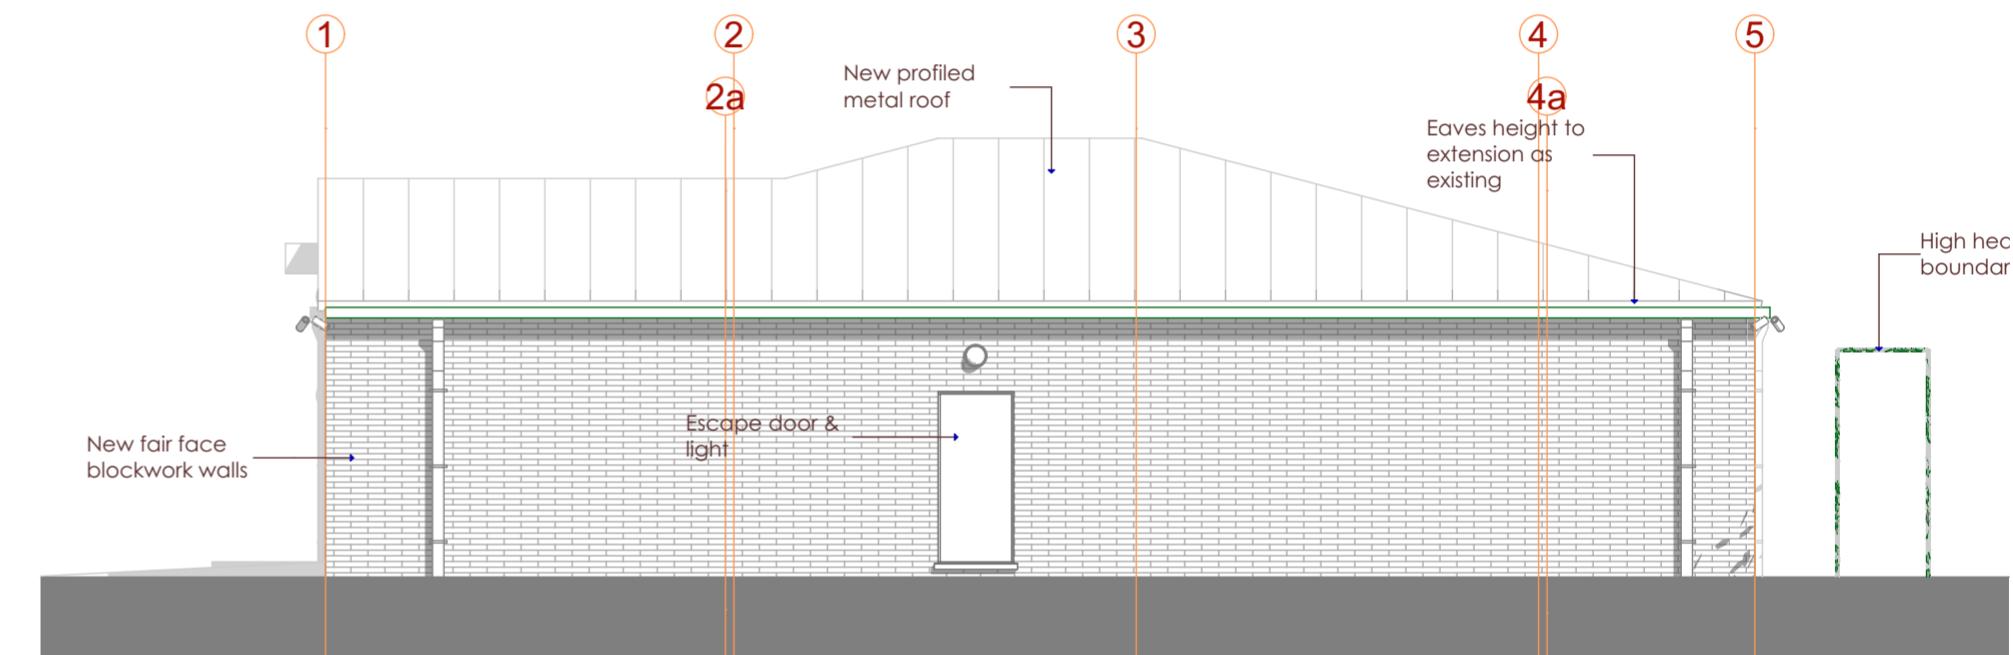

West Elevation

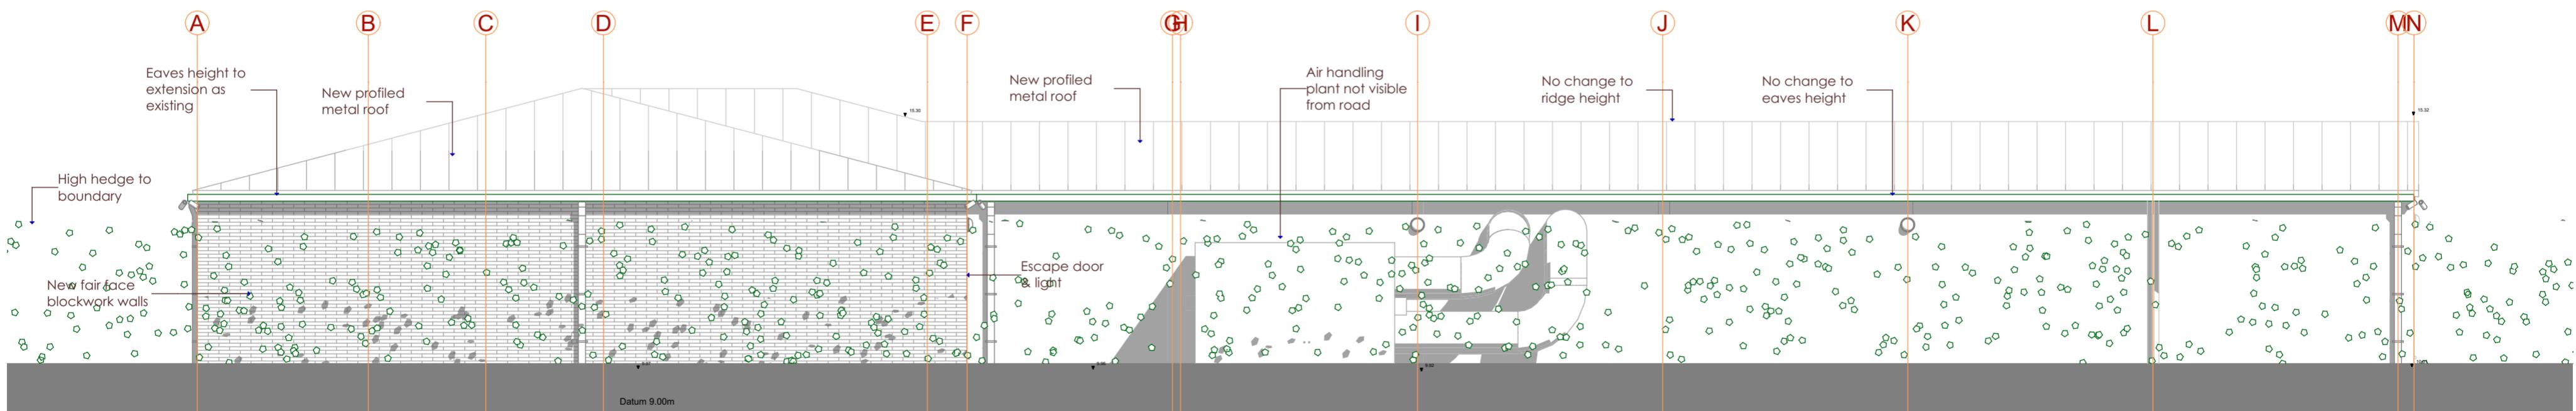

South Elevation

