


General Notes  
1. W: Wardrobe  
C: Cupboard  
RL: Roof light/lantern above  
RL: Roof light/lantern below  
LP: Lampost  
2. If shown levels indicated in red dotted  
3. Trees (TBC)  
T1: Cypress Lawson  
T2: Spruce, Norway  
T3: Unknown  
T4: Cypress Lawson  
T5: Unknown  
4. Demolition shown dotted in red  
5. New work shown shaded

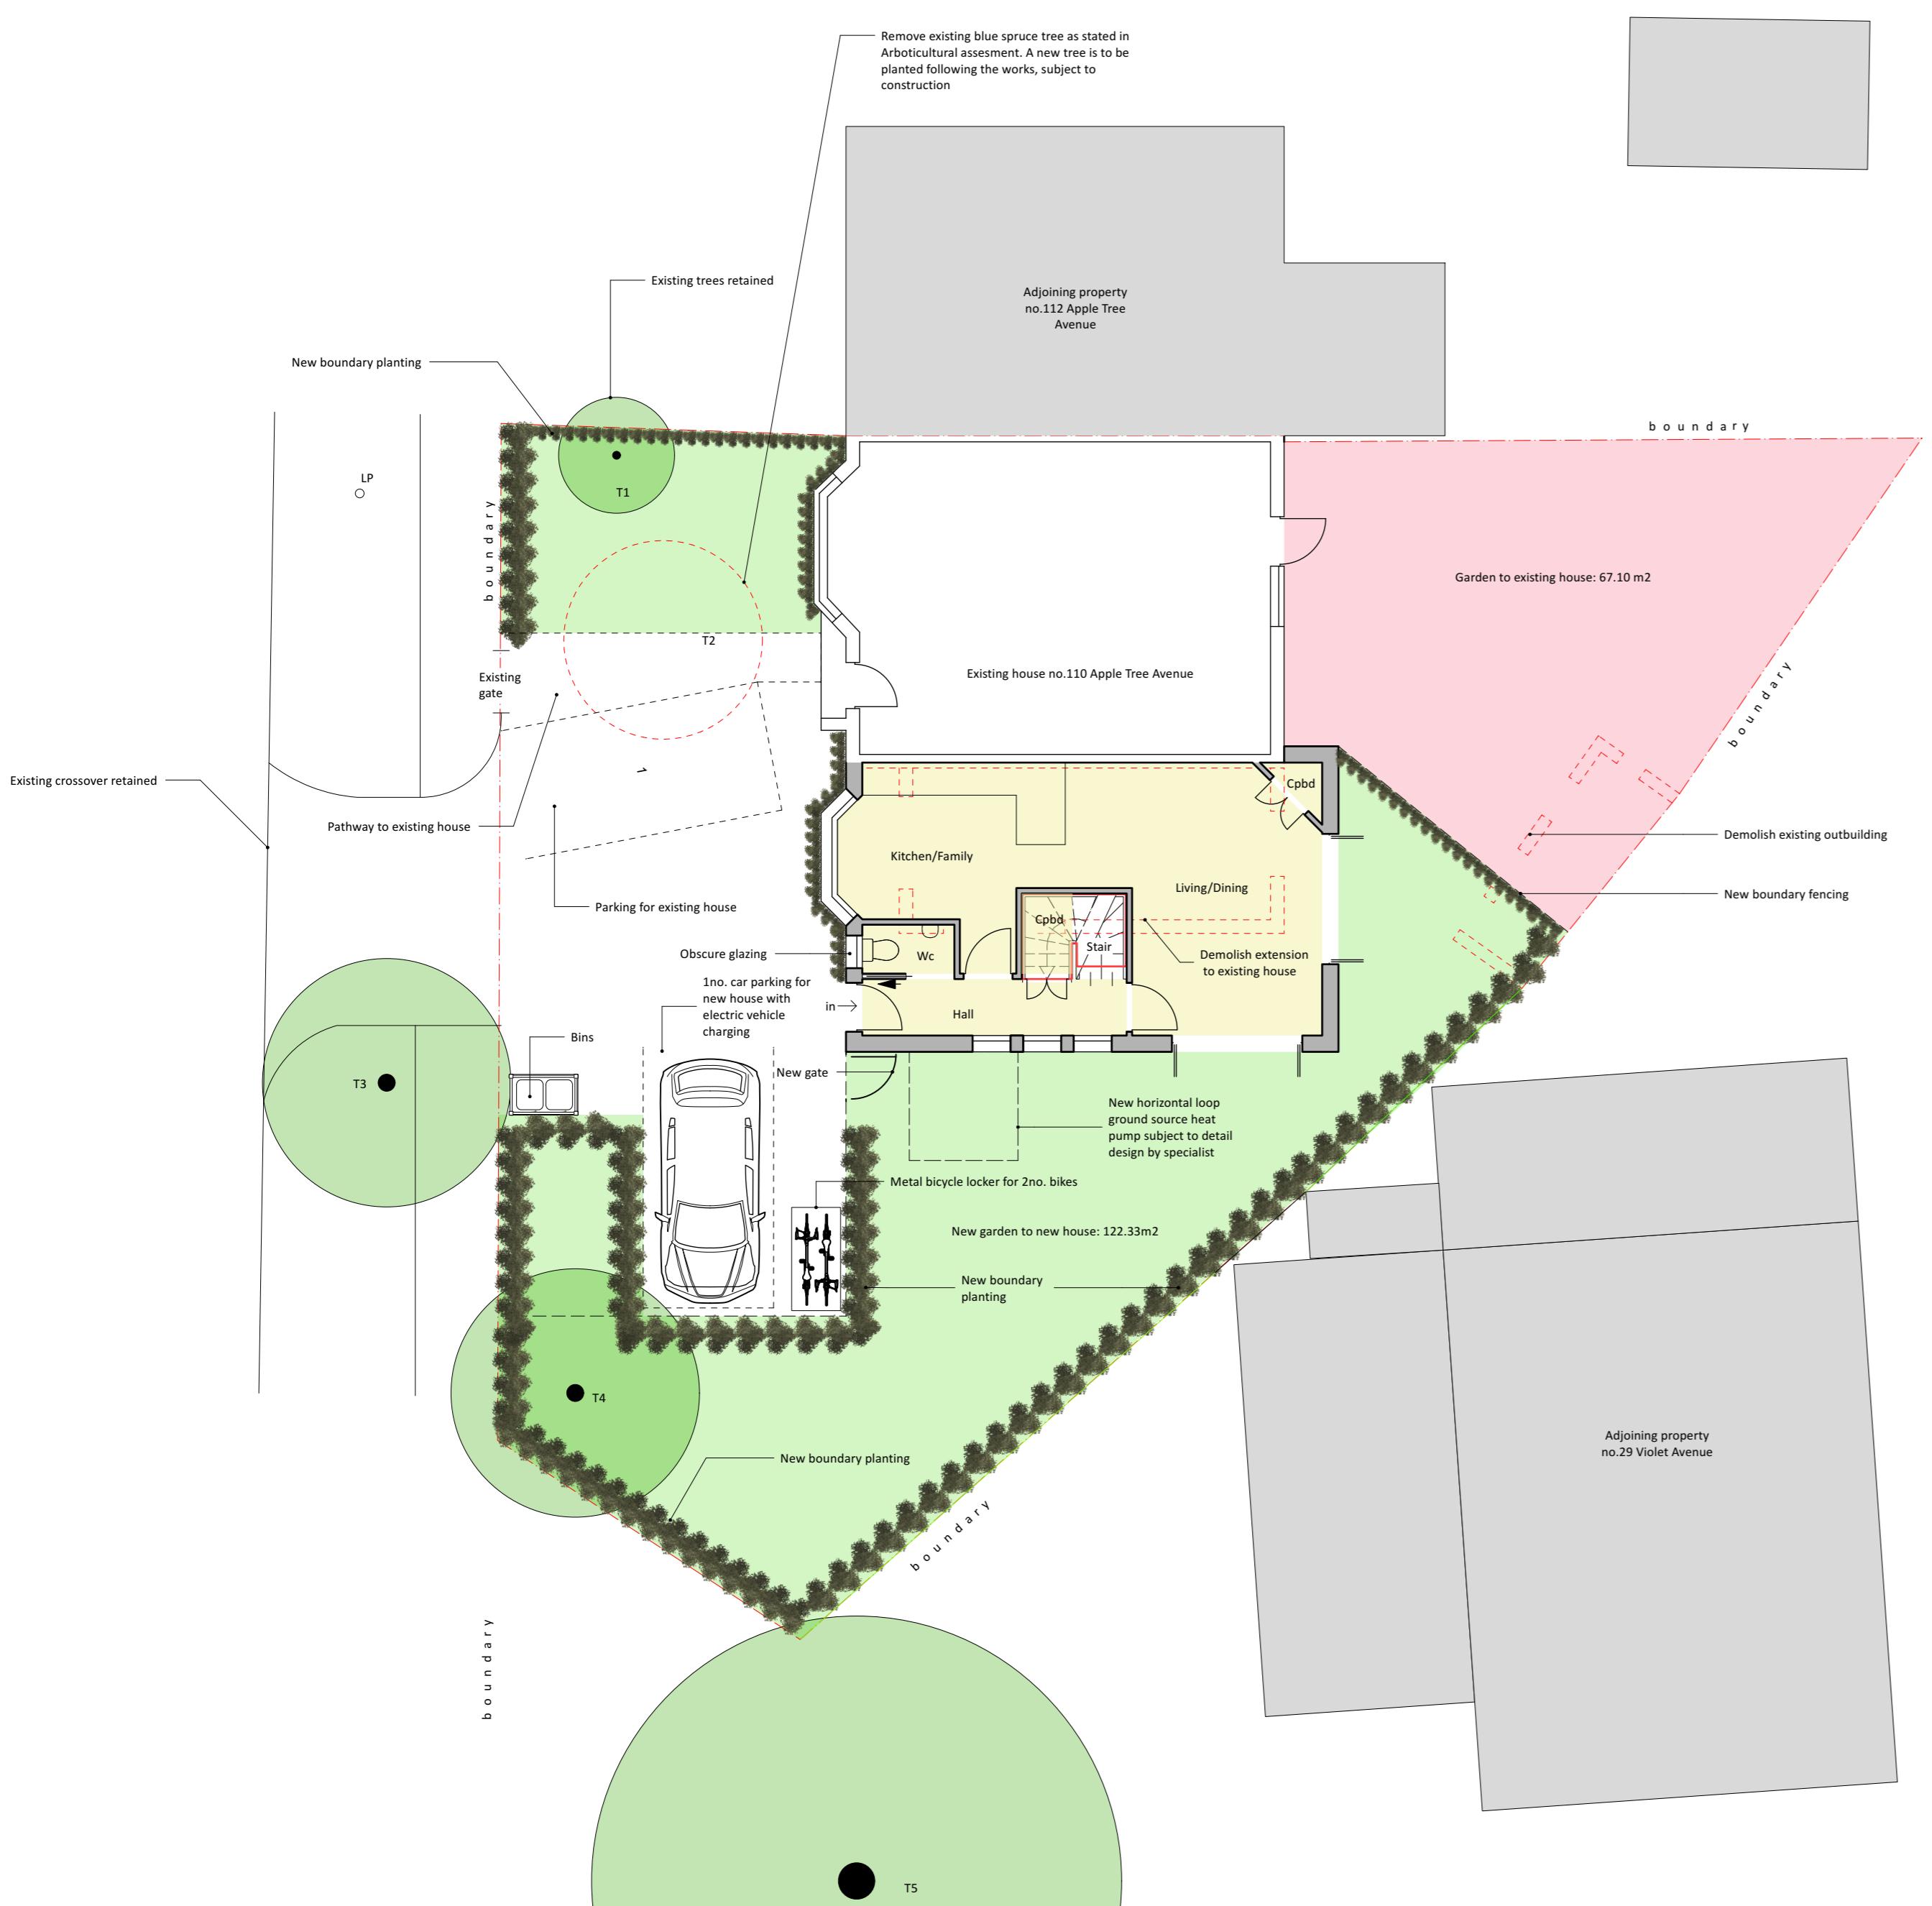

Floor	Room name	Area/m <sup>2</sup>
Ground	Hall	6.52
Ground	Wc	1.53
Ground	Cpbd	1.37
Ground	Kitchen/Family/Living/Dining	31.72
Ground	Cpbd	0.65
First	Bath	3.74
First	Bed 2	10.31
First	Bed 1	16.99
First	Landing	4.99
Total		77.82

70m<sup>2</sup> required under The London Plan for a 2B3P 2 storey unit

3 SCHEDULE OF ACCOMMODATION


A 23/01/2024 Prepared for planning  
ISSUE DATE REVISION

PROJECT Land at 110 Apple Tree Avenue, UB8 3PX  
CLIENT Mr Alan Palmer

DRAWING PROPOSED GROUND & FIRST FLOOR

All rights reserved in chapter IV of the copyright designs & patents Act 1988 have been asserted. This drawing must not be scaled; only figured dimensions should be used. Check and verify all site dimensions prior to commencing any work. Any discrepancies should be reported to the Architects immediately.

STONES  
A R C H I T E C T S  
PROJECT # 2023.012 DWG # REV  
DATE 28/11/2023  
SCALE 1:100  
DRAWN JC CHECK JC  
C01-A

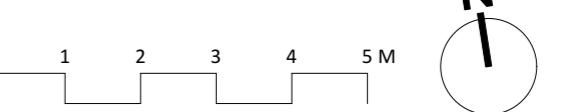

Stones Architects Ltd  
50 Coldharbour Lane Hayes Middlesex UB3 3EP  
t 020 8969 0000 e mail@stonesarchitects.co.uk w stonesarchitects.co.uk