


1 GROUND

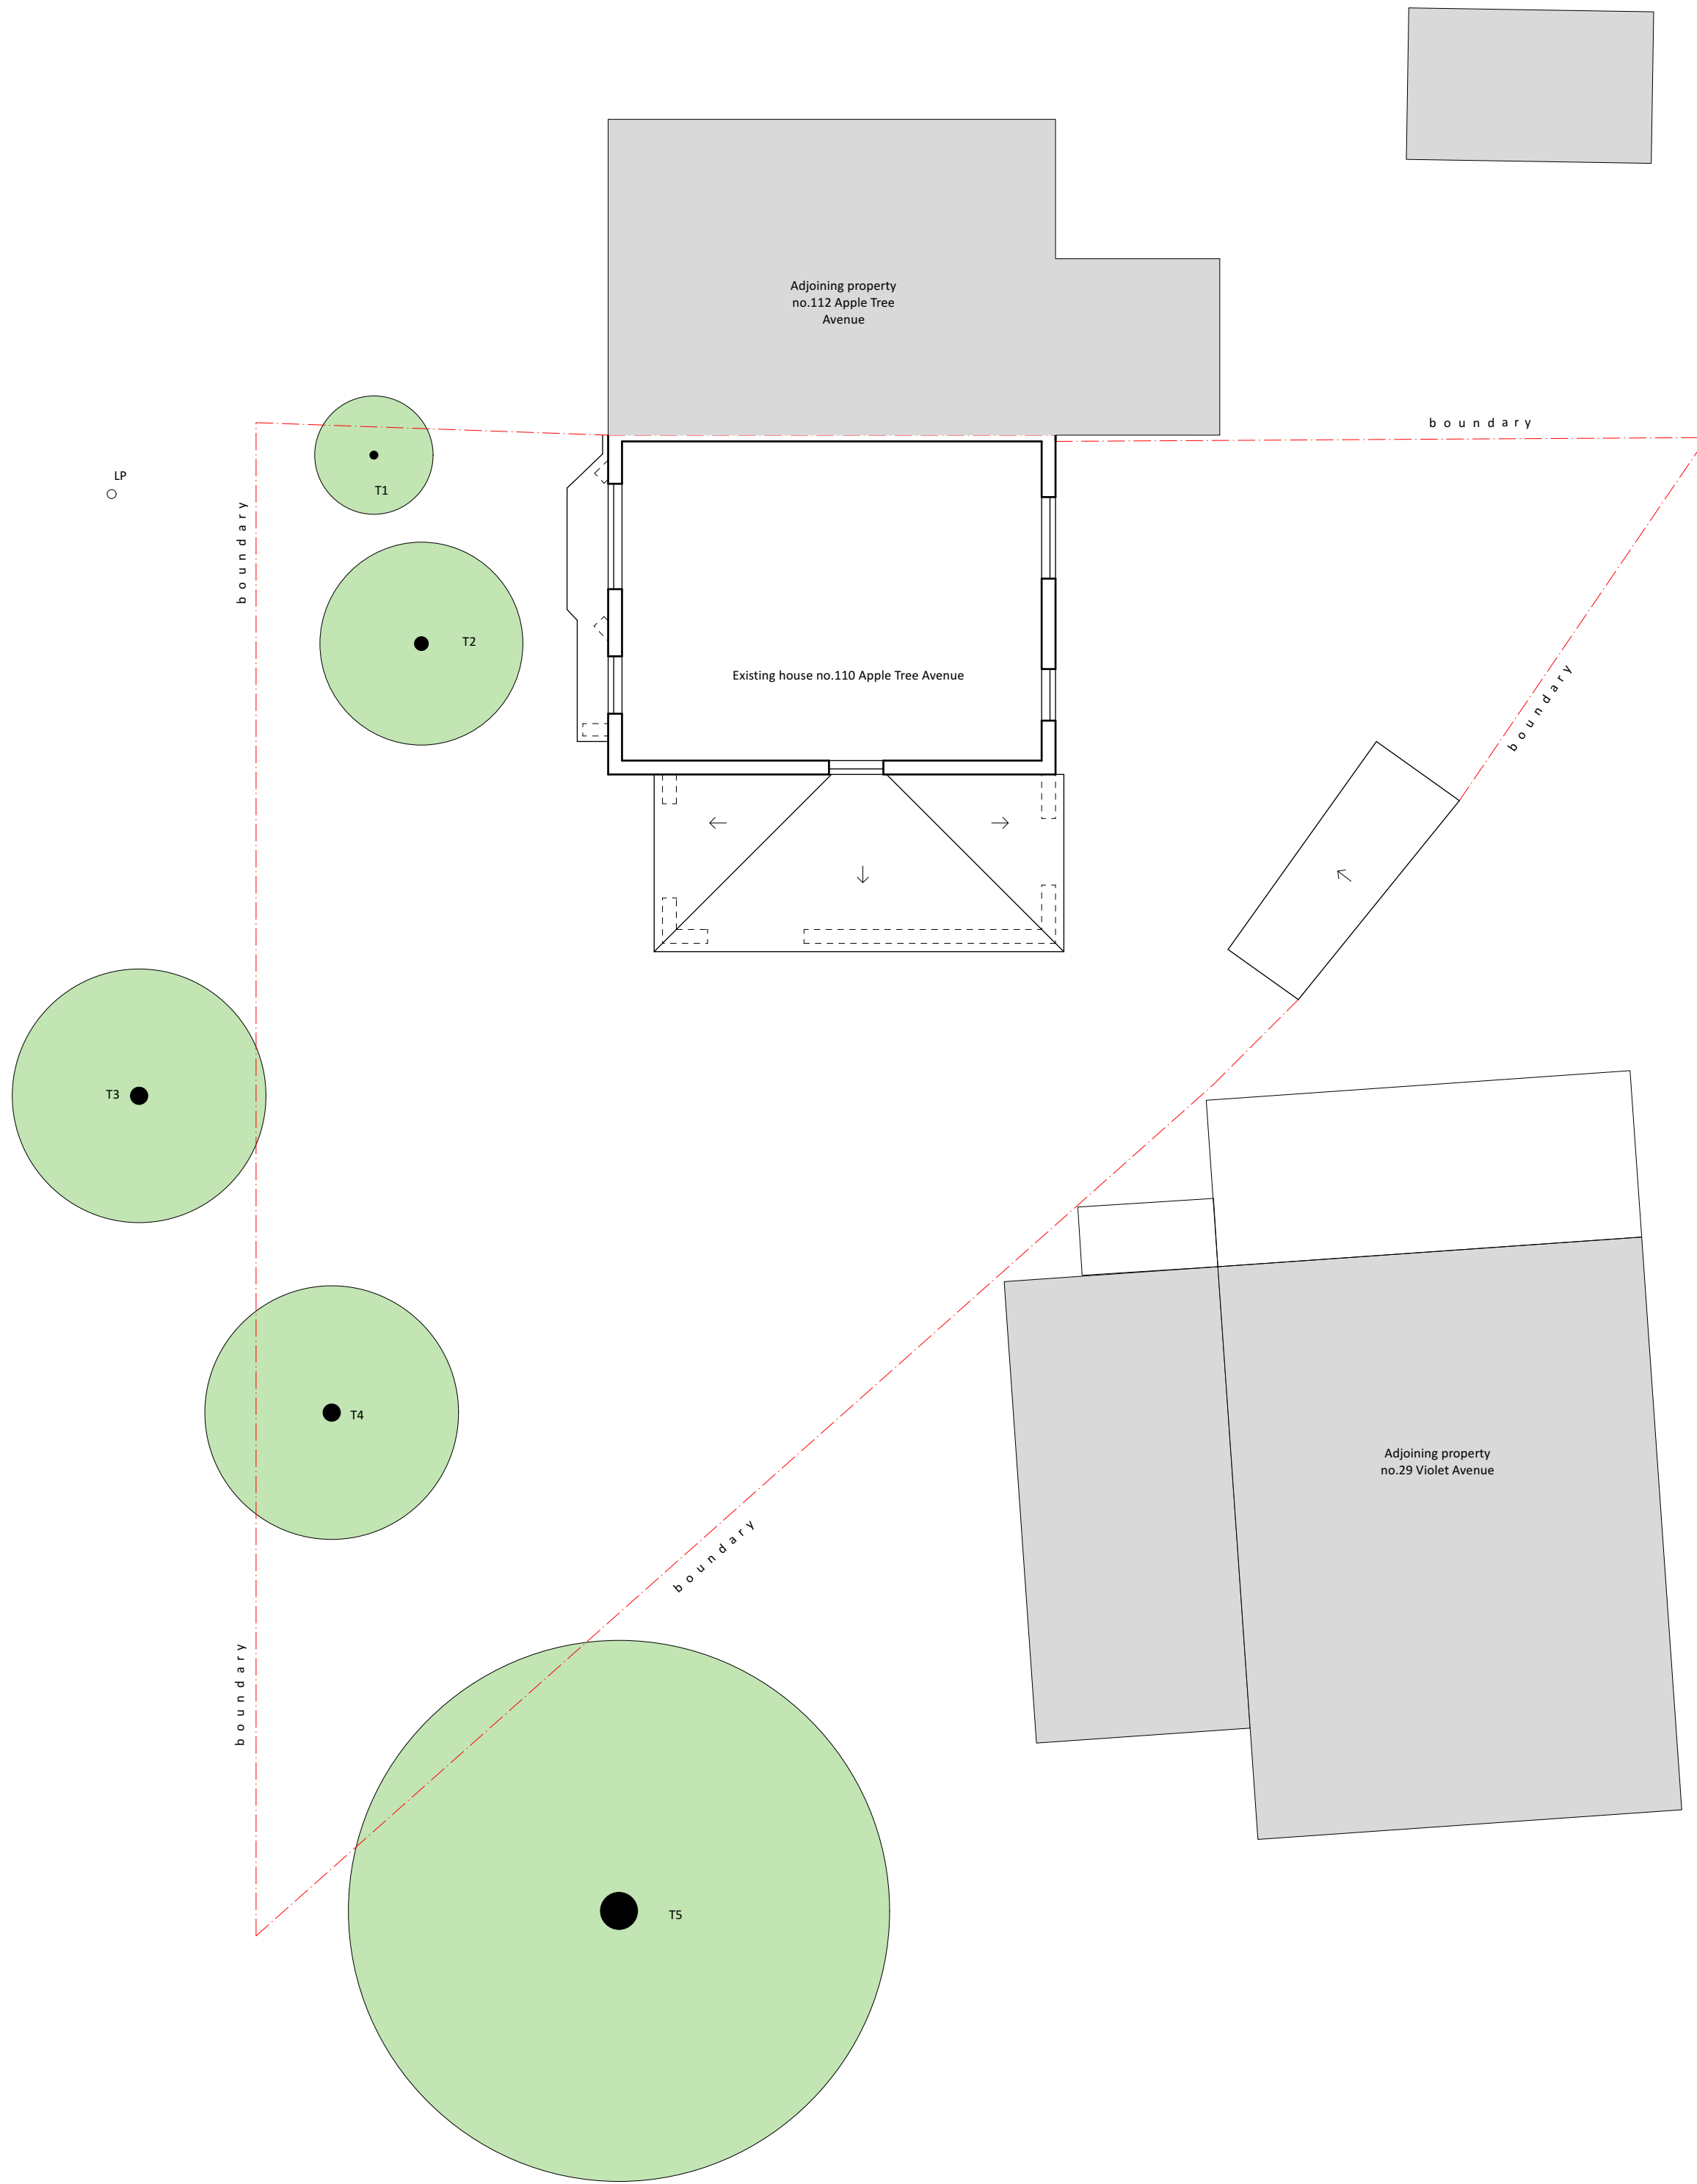

2 FIRST

- General Notes
- W: Wardrobe
Cbbd: Cupboard
RLA: Roof lantern above
RL: Roof light/lantern below
LP: Lampost
 - If shown levels indicated in red dotted
 - Trees (TBC)
T1: Cypress Lawson
T2: Spruce, Norway
T3: Unknown
T4: Cypress Lawson
T5: Unknown

ISSUE	DATE	REVISION
-------	------	----------

PROJECT
Land at 110 Apple Tree Avenue, UB8 3PX

CLIENT
Mr Alan Palmer

DRAWING
EXISTING PLANS



PROJECT #	2023.012	DWG #		REV	
DATE	15/09/2023				
SCALE	1:100				
DRAWN	JC	CHKD	JC		

Stones Architects Ltd
50 Goldharbour Lane, Hayes, Middlesex, UB3 3EP
t 020 8969 0000 e mail@stonesarchitects.co.uk w stonesarchitects.co.uk

