


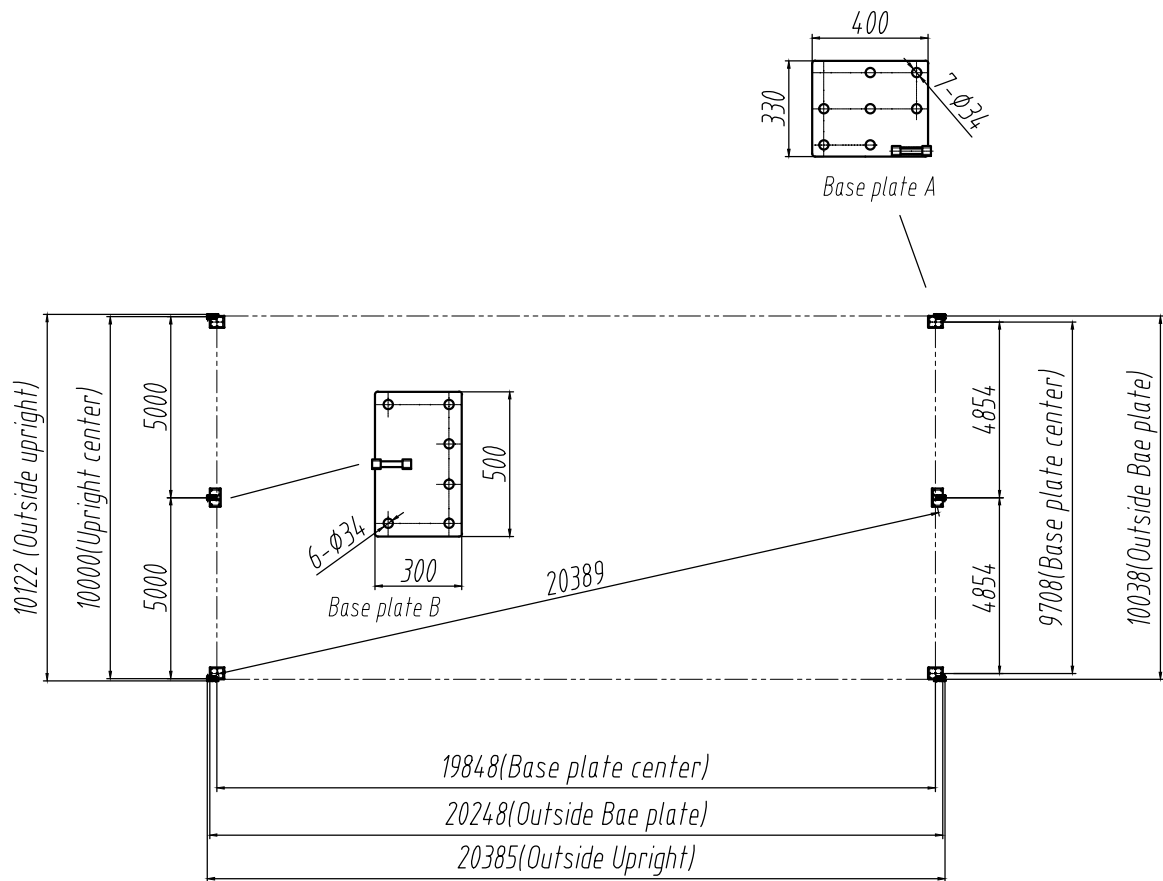

					TYPE L20×10	PART NO L20×10-003					
						drawing tag			WEIGHT	SCALE	
Tag	Item	Changer	Chek	Date		DESCRIPTION Ichnography				kg	:
Drawn			Standardization		totals(/pages			pages(/			
Chek			Approve		MATERIAL						
Technics			Date	2024.10.29							