




1800 x 2550 (front door with fanlight)

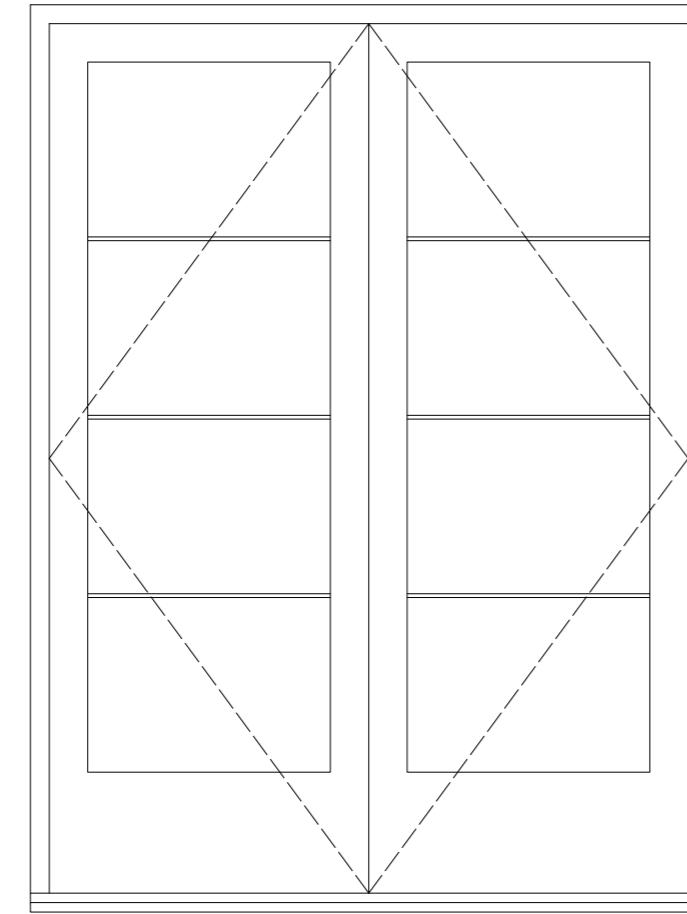


1800 x 2400 (french doors)

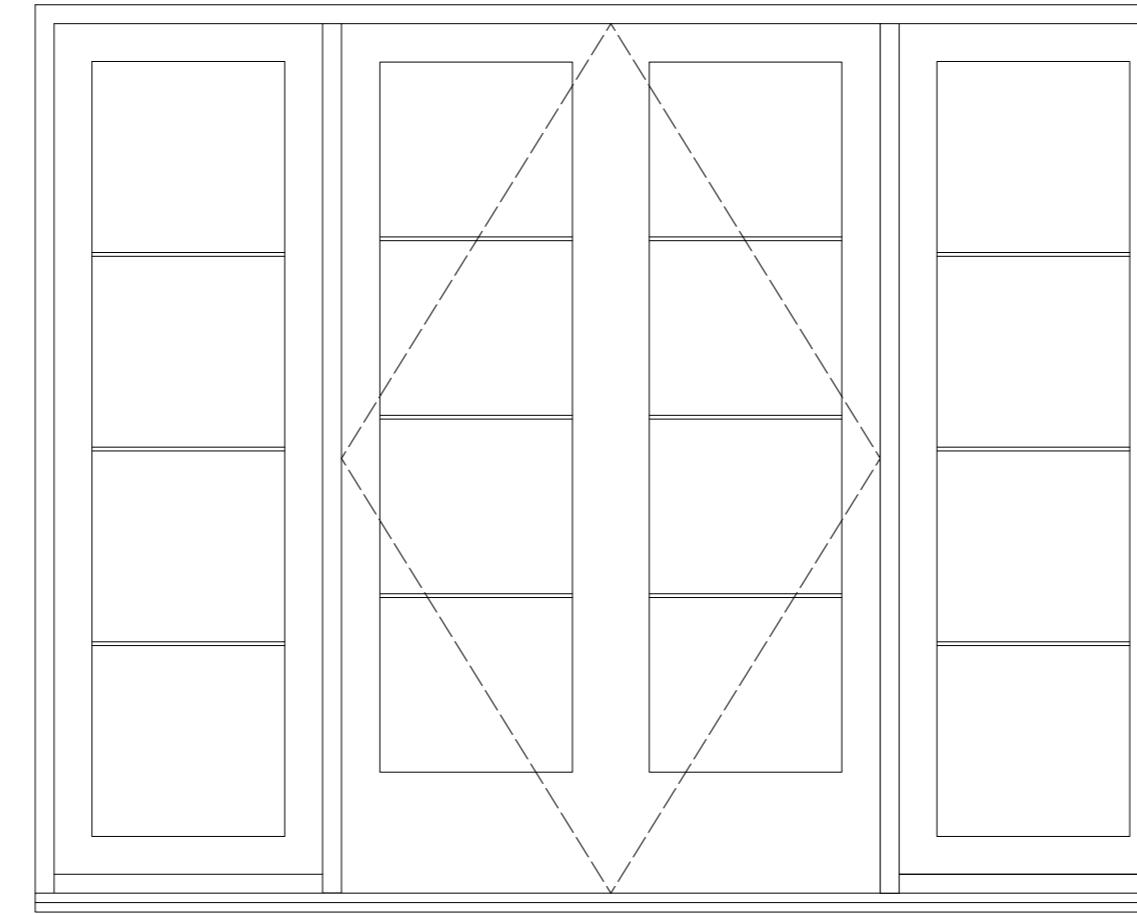


3050 x 2400 (french doors with sidelights)

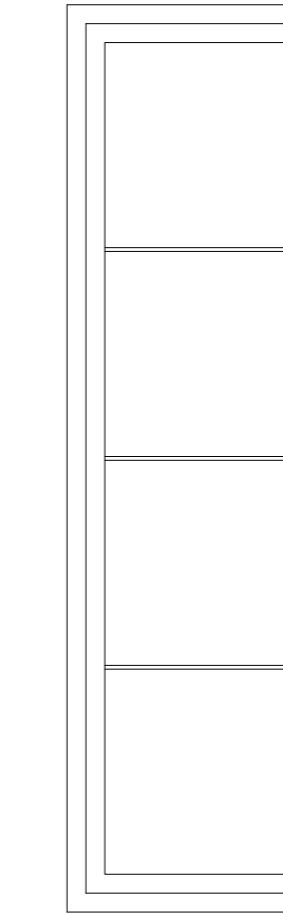


685 x 2400 (fixed light)

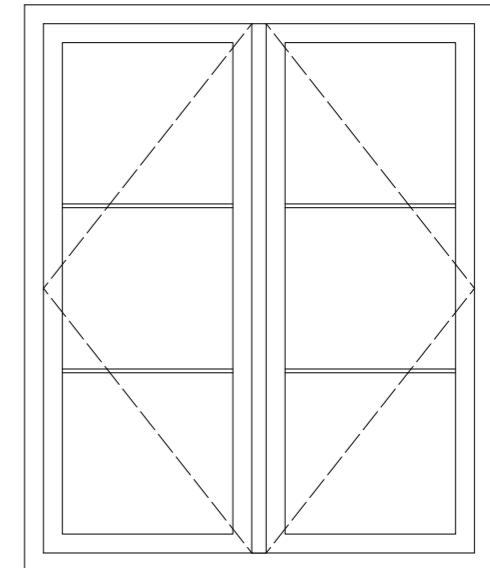

1240 x 1500 (double casement)

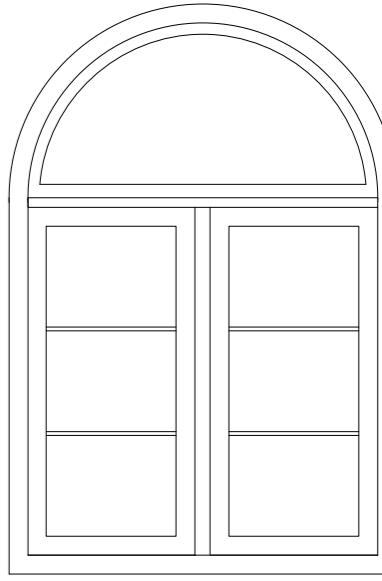


1025 x 1000 (fixed light with fanlight over)

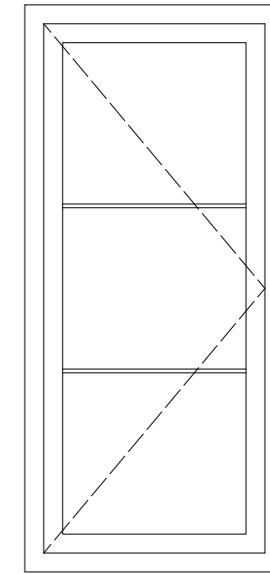


685 x 1500 (casement)


FRONT & SIDE ELEVATION DOORS & WINDOWS

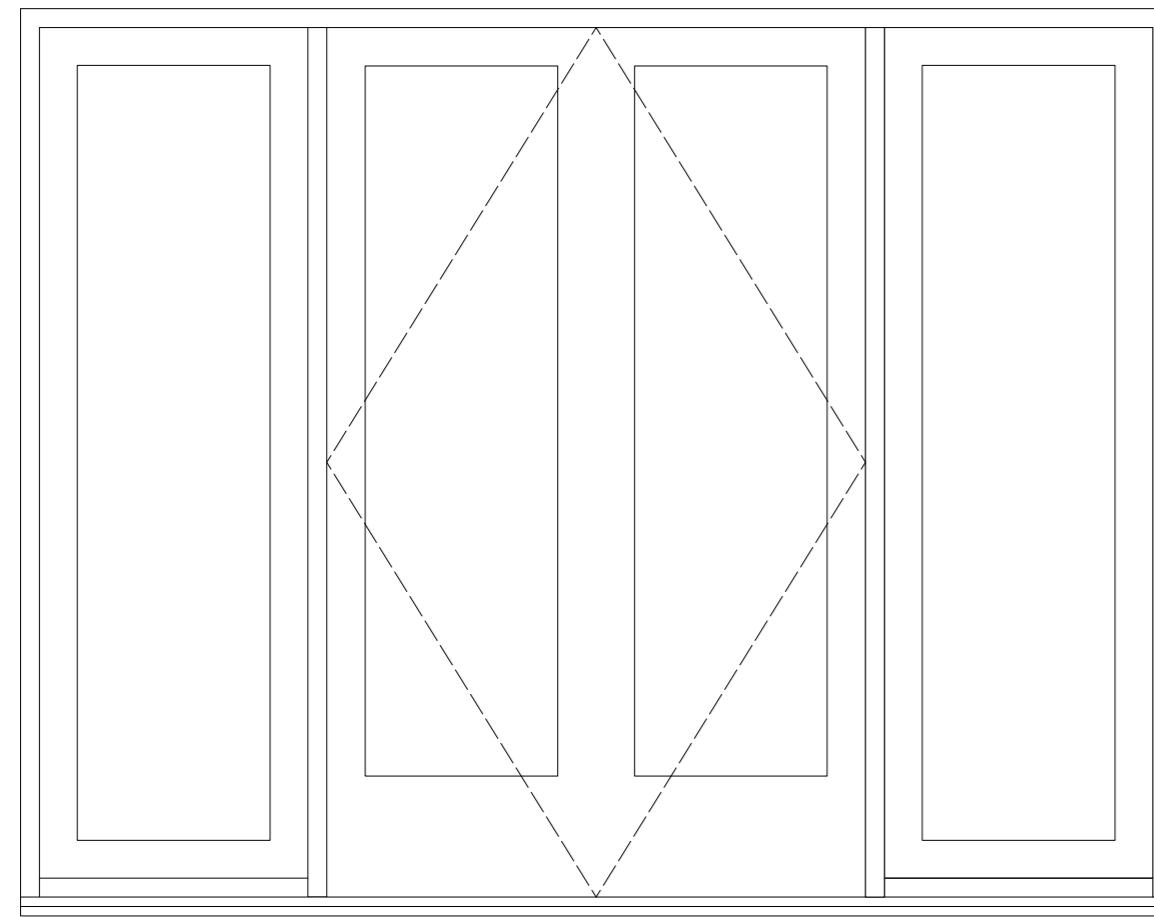


3050 x 2400 (french doors with sidelights)

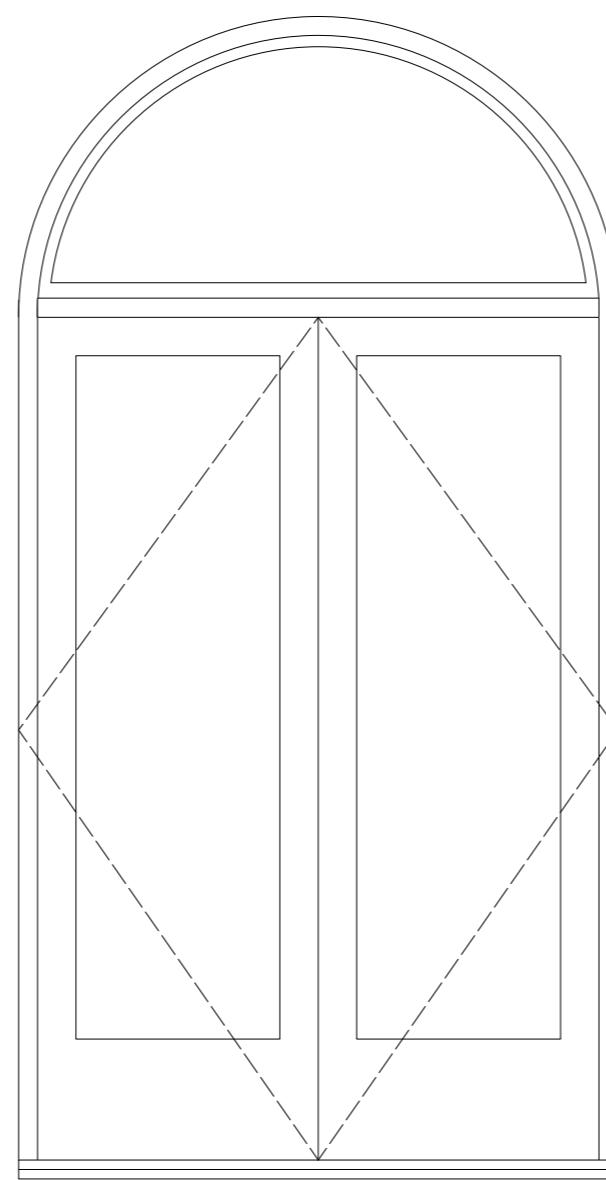


1585 x 2325 (french doors with fanlight over)

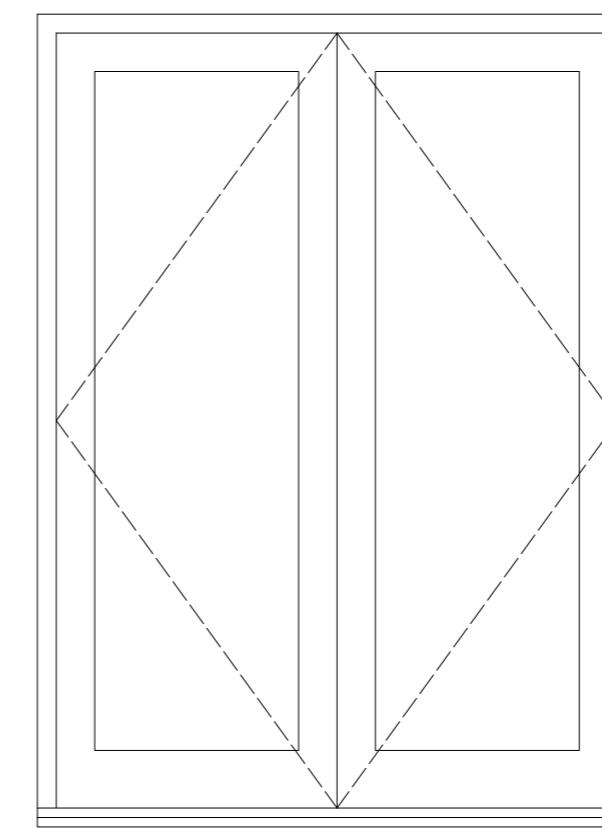

1585 x 2150 (french doors)

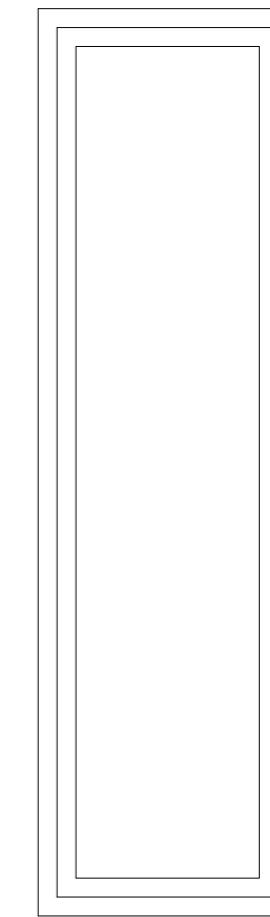

685 x 2400 (fixed light)

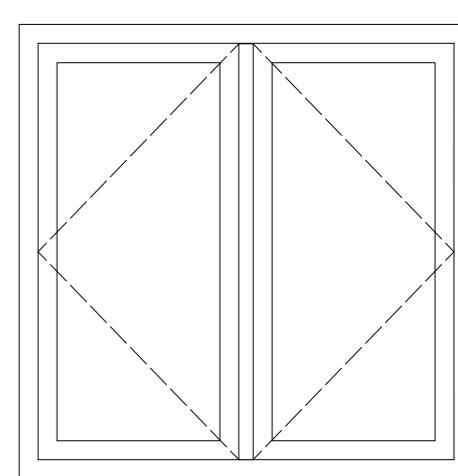

1200 x 1200 (double casement)

REAR ELEVATION DOORS & WINDOWS

DETAILS OF EXTERNAL DOORS AND WINDOWS - 5 Woodlands, The Drive, Ickenham - Scale 1:20 @ A2