



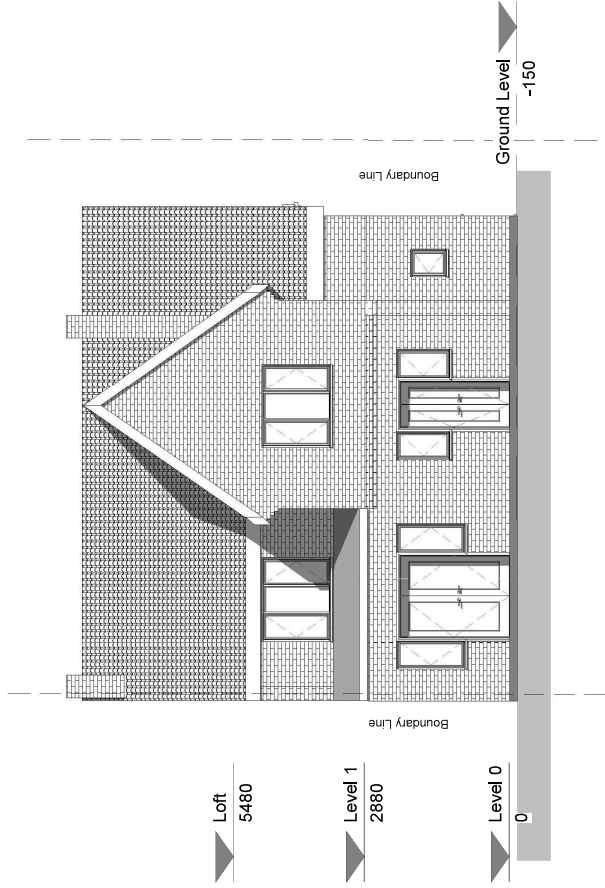

Rear elevation - Existing

1 : 100

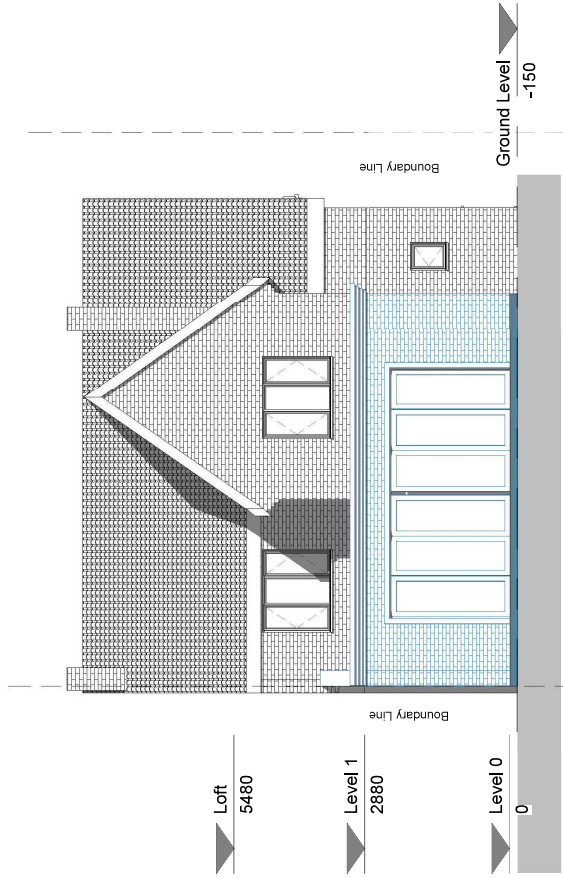

Rear elevation - Proposed

1 : 100