


00 - Existing
1 : 100

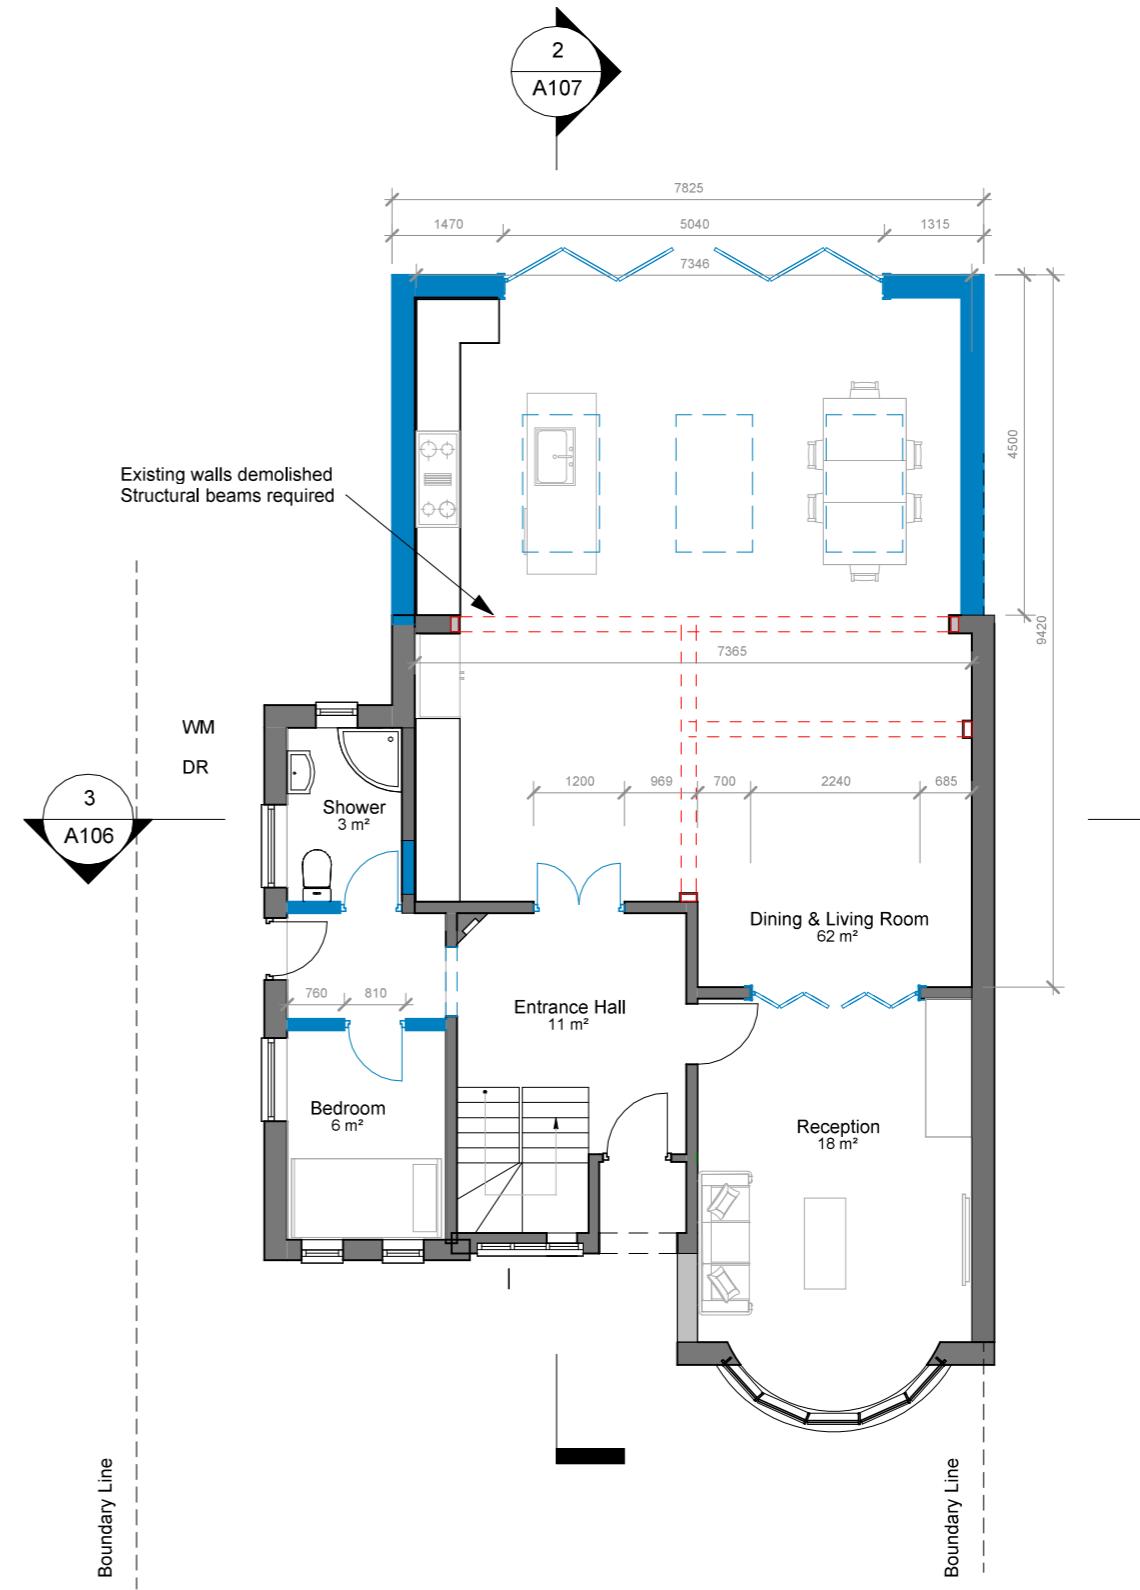

00 - Proposed
1 : 100