



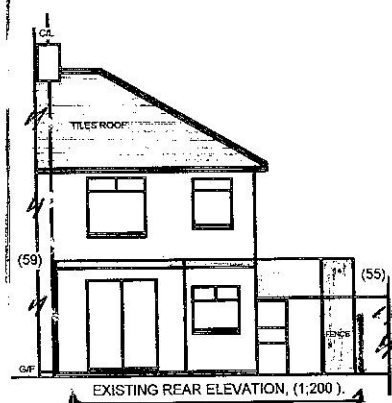

NOTE:- ALL MATERIALS USED 2B MATCHED WITH ALL EXISTING. Rev:- 02/09/20	PROPOSAL:- EXISTING GARAGE 2B CONVERTED IN TO HABITABLE ROOM AS ENNEXE WITH DISABLE SHOWER/WC+WB/PORCH	SHEET:- S-1 OF S-4. DATE:- 17/08/20 AMENDED DATE 24-08-20.	OWNER/ MR. MURTAZA HESHMAT 57, BLACKLANDS DRIVE, HAYES, MIDDX.- LONDON. UB4 8EX. - UK.
	DWG# M/57/H-1. CONCUREF.- P PPRREF.- 0		

HOUSE HOLDER - PLANNING, APPLICATION.

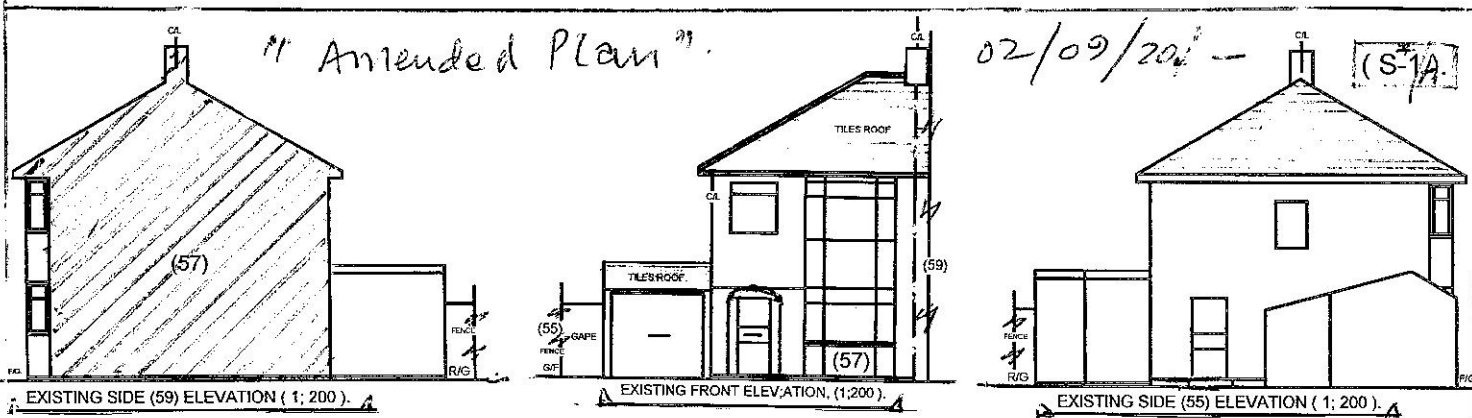