



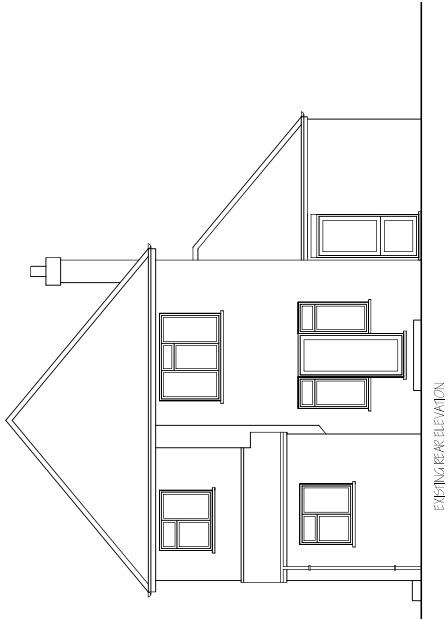

EXISTING REAR ELEVATION

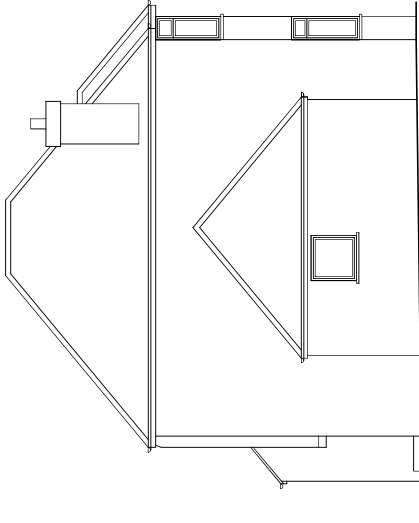

EXISTING SIDE ELEVATION

Nigel Fallon, B.Sc. (Hons) MBEng. 07768-408525
Planning & Development Consultant, Building Engineer.

349, Charridge Lane,
Chesham, HP5 2SH.

ADDRESS:
72, TOWNHILL ROAD,
LENNART, LD10 5SL

NO. 02



REV.

PROJ. PAPER SIZE: A3


DATE: 09/06/2022

SCALE: 1:100

PROJ. PAPER SIZE: A3

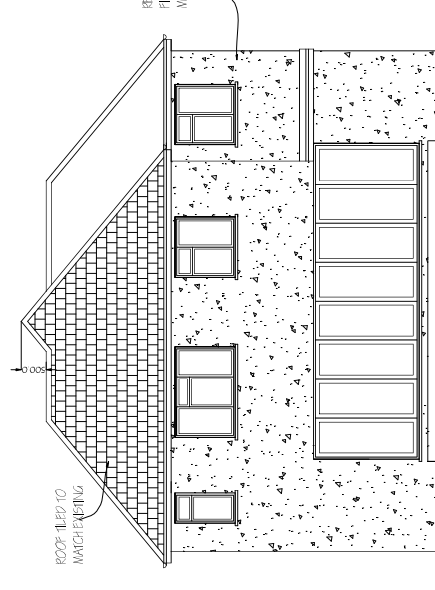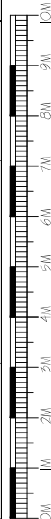

PROPOSED REAR ELEVATION

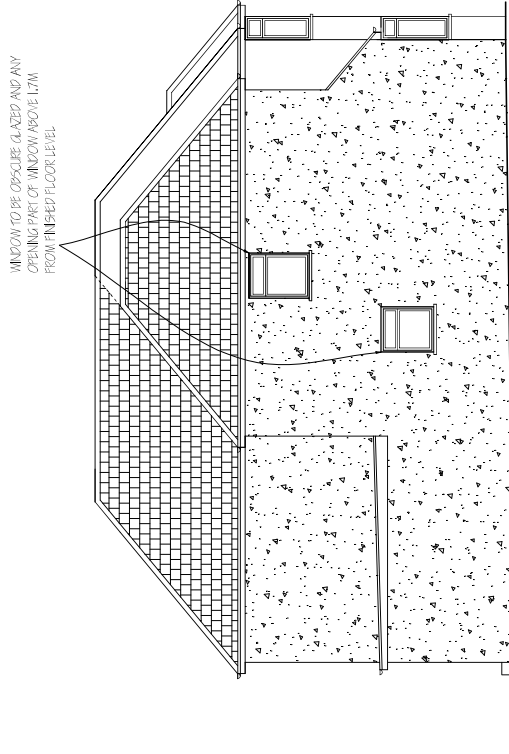

PROPOSED SIDE ELEVATION

ROOF LED TO
MATCH EXISTING

RENDERED
FINISH TO
MATCH EXISTING

WINDOW TO BE OPAQUE GLAZED AND ANY
OPENING PART OF WINDOW ABOVE 1.7M
FROM FINISHED FLOOR LEVEL.