


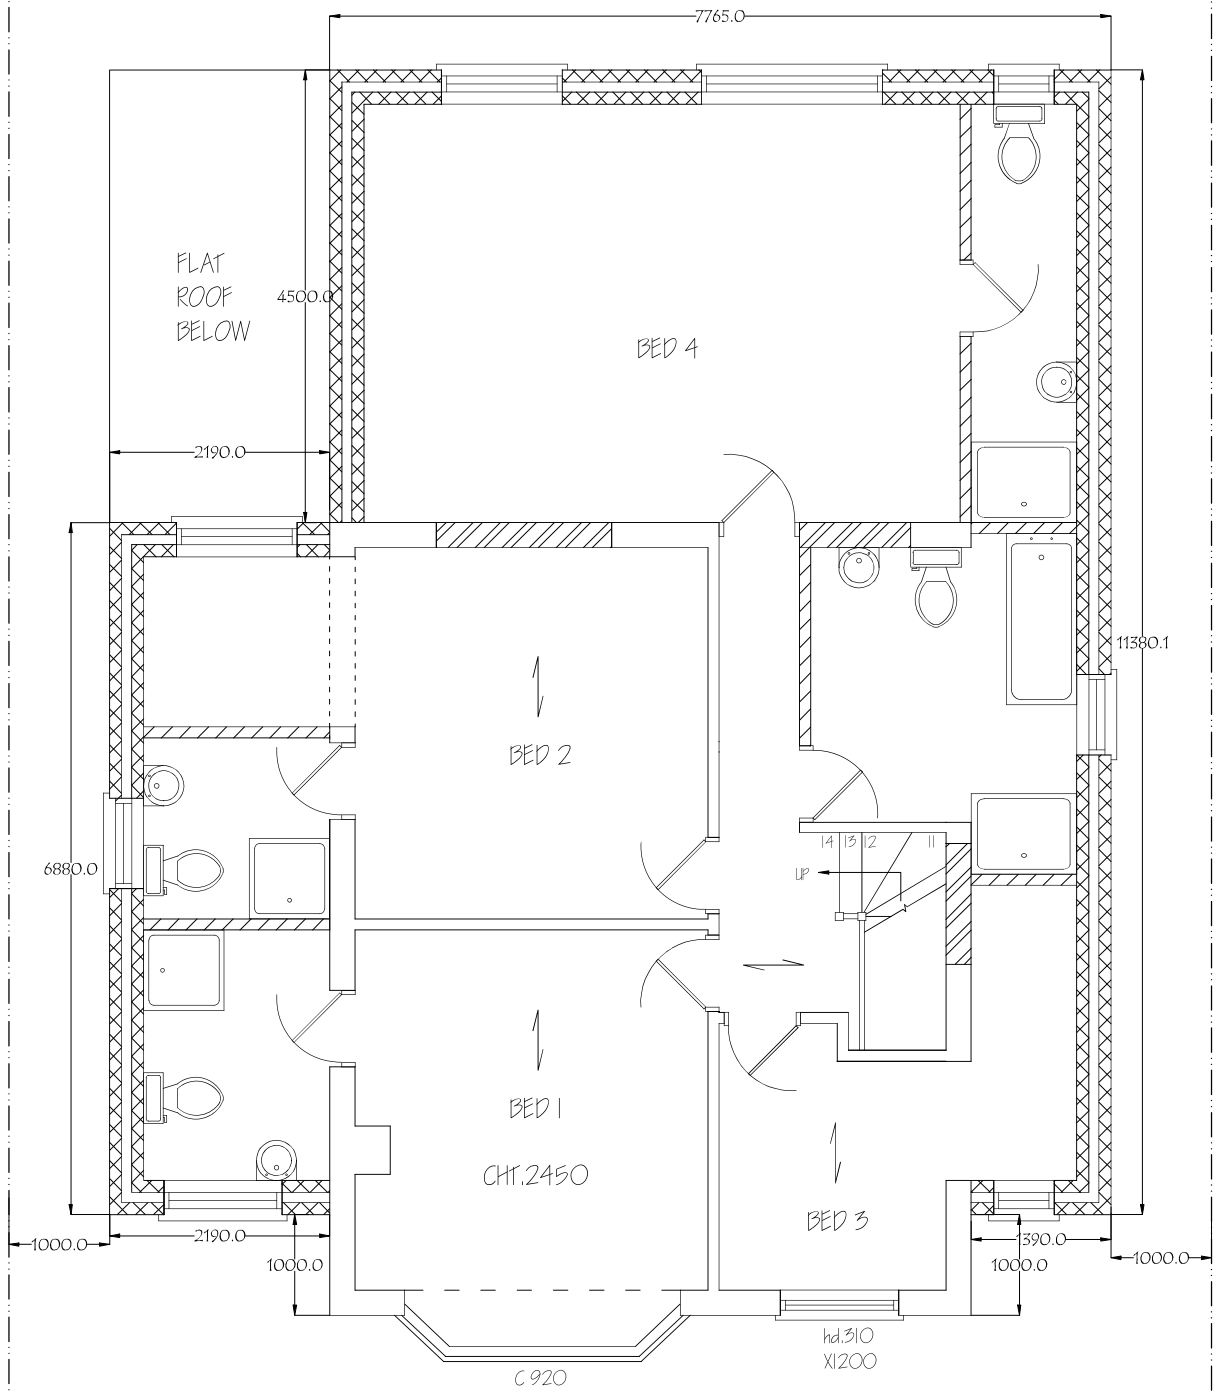

Nigel Fallon, B.Sc. (Hons) MEng. 07768-408525
Planning & Development Consultant, Building Engineer.

349, Chartridge Lane,
 Chesham, HP5 2SH.

DRAWING TITLE: PROPOSED FIRST FLOOR PLAN

SCALE - 1:50

DATE: 09/05/2022

ADDRESS:
 73, THORNHILL ROAD,
 KENNELHAM, LB10 8SH.

NO. - 05

REV.

DEG. PAPER SIZE: A3

