



All dimensions and levels to be checked on site and any discrepancies to be reported to the architect before construction.

Written dimensions to be taken in preference to scaled dimensions.

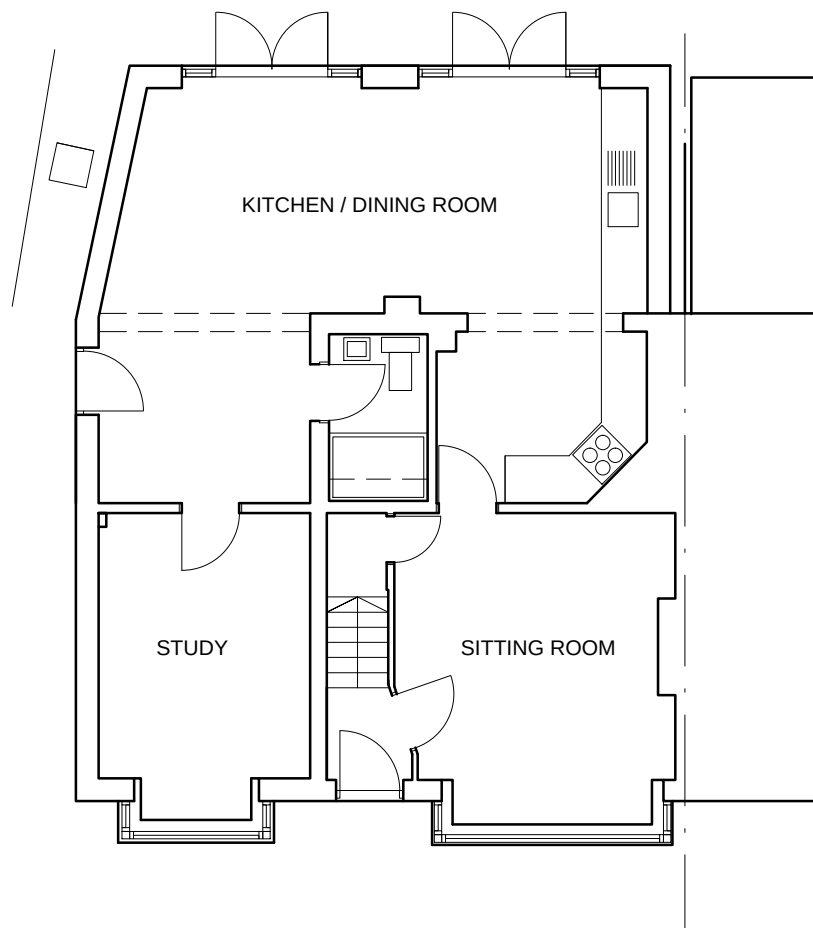

GROUND FLOOR PLAN

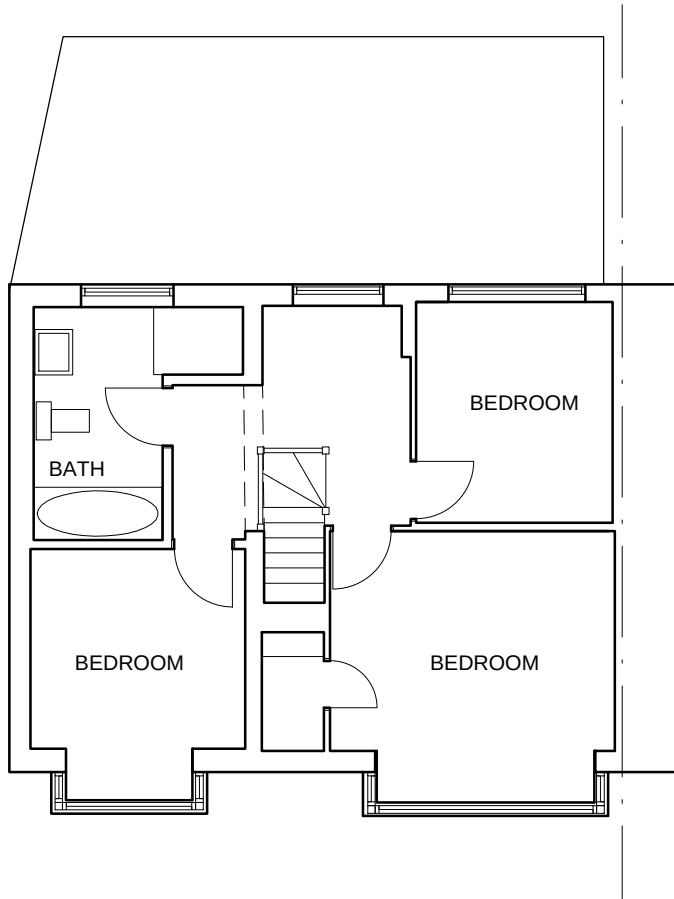


FIRST FLOOR PLAN




FRONT ELEVATION



REAR ELEVATION

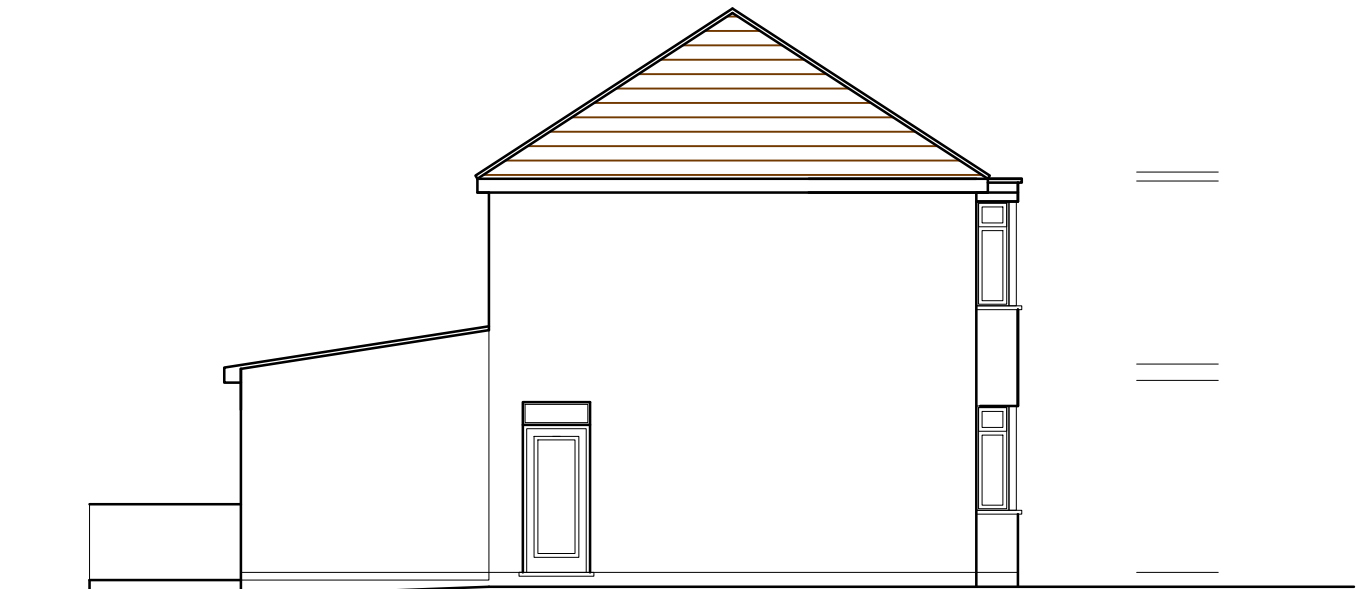

SIDE ELEVATION

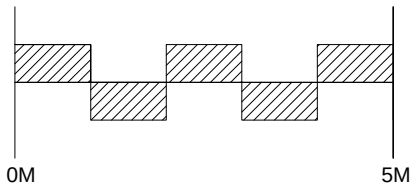

REV	DATE	AMENDMENT
-----	------	-----------

CLIENT
Andrew & Sam Thompson

PROJECT
3 Floriston Avenue
Uxbridge
Middlesex

DRAWING
EXISTING PLANS AND ELEVATIONS

DATE	SCALE
JANUARY 2020	1:100
DRAWN	DWG. FILE
AW	THOMPSON DESIGN

DRAWING NO.
0327.01

WIDE SKY ARCHITECTS

4 WINDMILL WOOD, AMERSHAM, BUCKS. HP6 5QY

T/F: 01494 725567