





A. PROPOSED FRONT ELEVATION


0m
5m
SCALE BAR

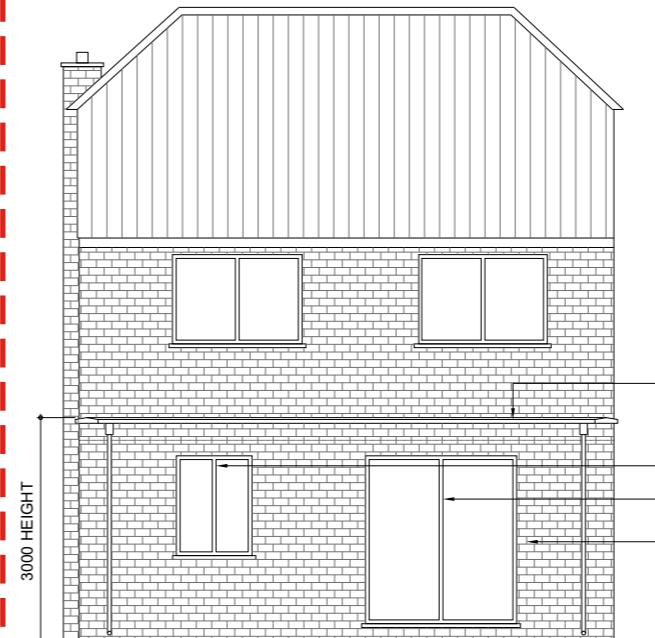

B. PROPOSED REAR ELEVATION

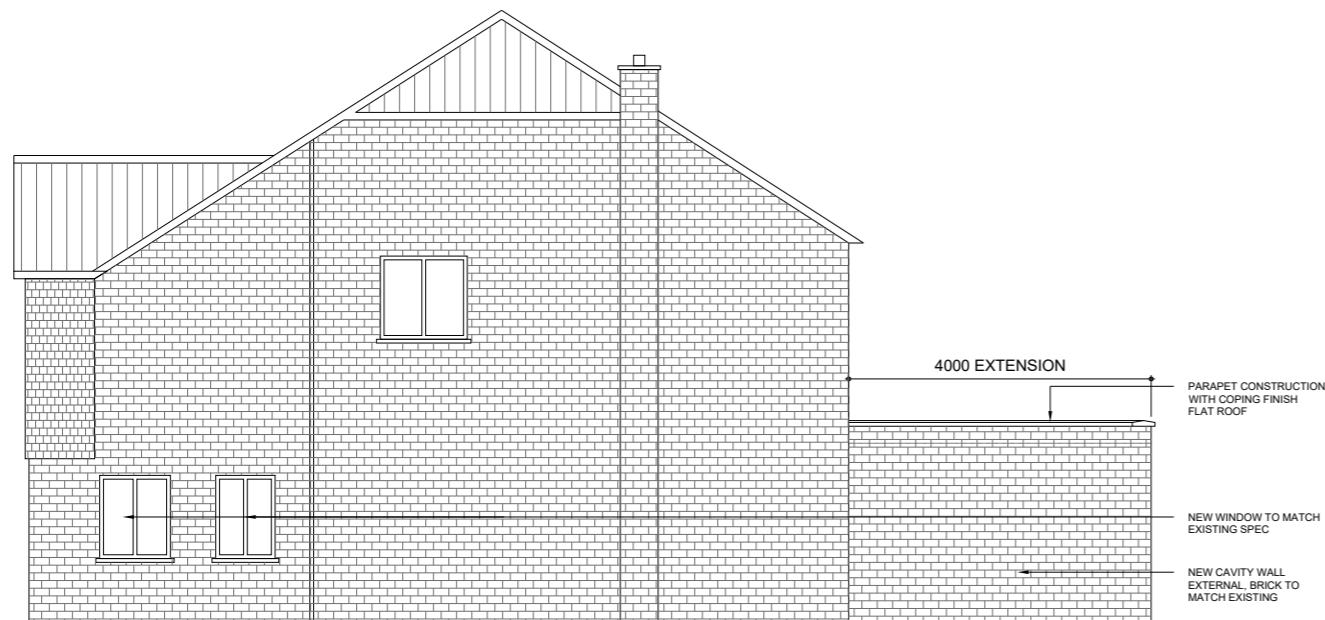

C. PROPOSED SIDE ELEVATION

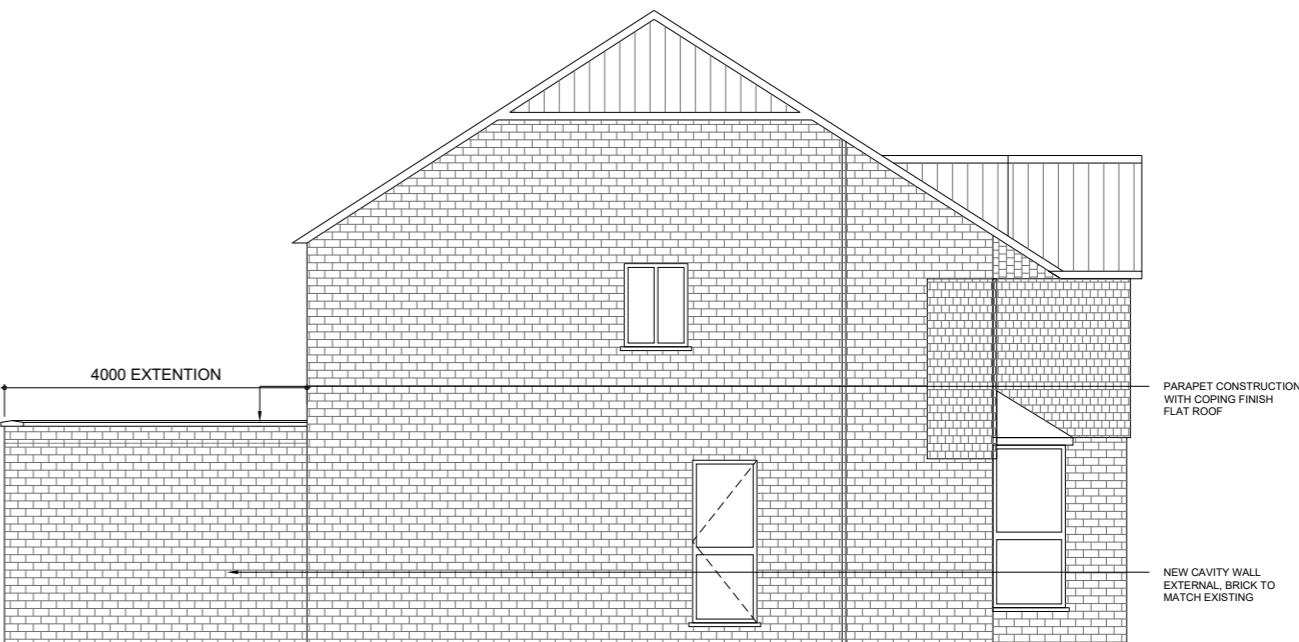

D. PROPOSED SIDE ELEVATION


General Notes

1. Drawing indicates design intent only.
2. The contractor is responsible for taking and scheduling all dimensions on site.
3. Do not scale from drawings.
4. Report all discrepancies to the architect before proceeding.

P2	04.05.23	FOR PLANNING APPROVAL
P1	21.01.23	FOR PRE APPLICATION ADVICE

Revision Date Description

Client
MRS PATEL

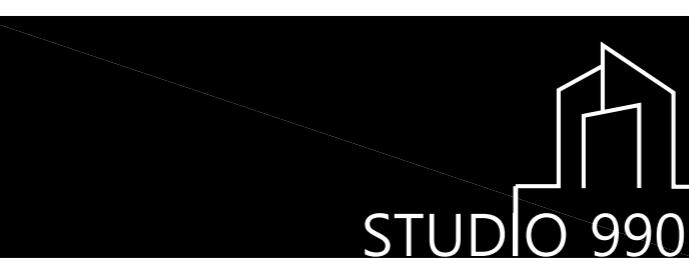

Project
5 DOVECOT CLOSE
HA5 2RE PINNER

Drawing Title
PROPOSED ELEVATION
FRONT SIDE & REAR ELEVATION

Scale
100 @ A3

Status
PLANNING

Checked By
MP

Company
S990

Job Number
113

Drawing Number
PLANNING

Revision
P2