



1 Existing Ground Floor Plan

Scale 1/10

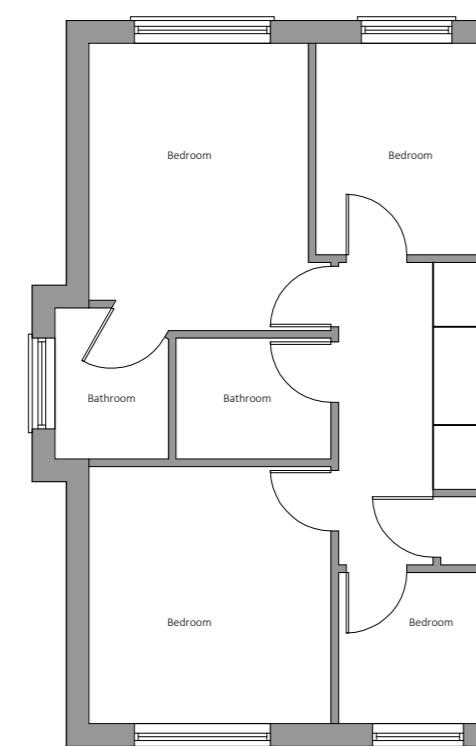


2 Existing First Floor Plan

Scale

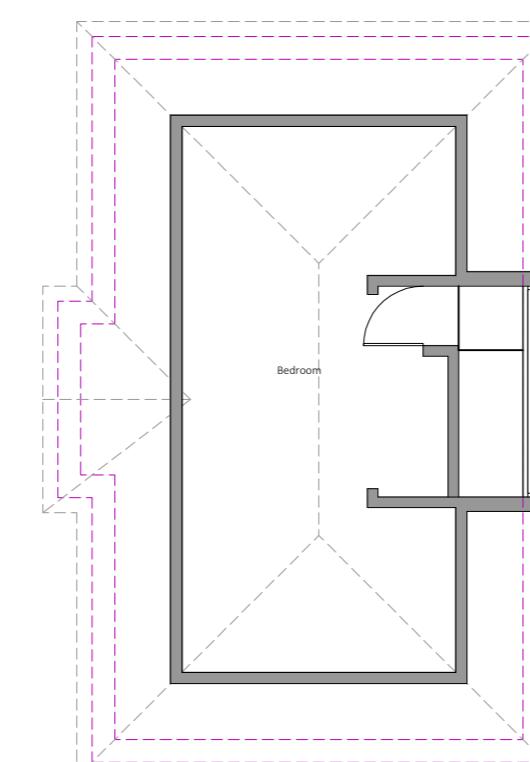


3 Existing Loft Floor Plan

5

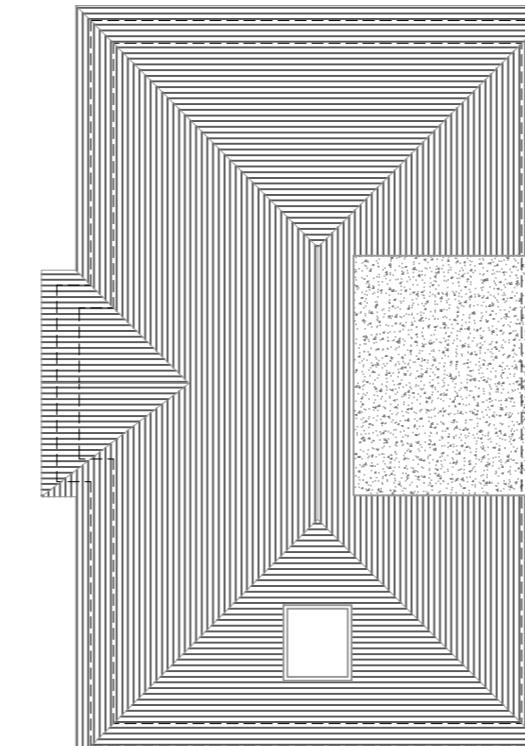

4 Existing Roof Plan

Scal

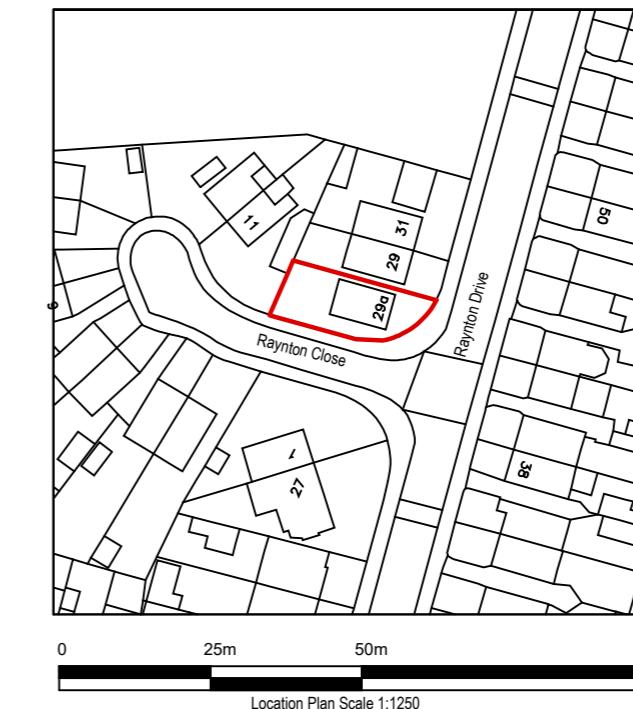


Location Plan Scale 1:1250



5 Existing Front Elevation

Page 1/100

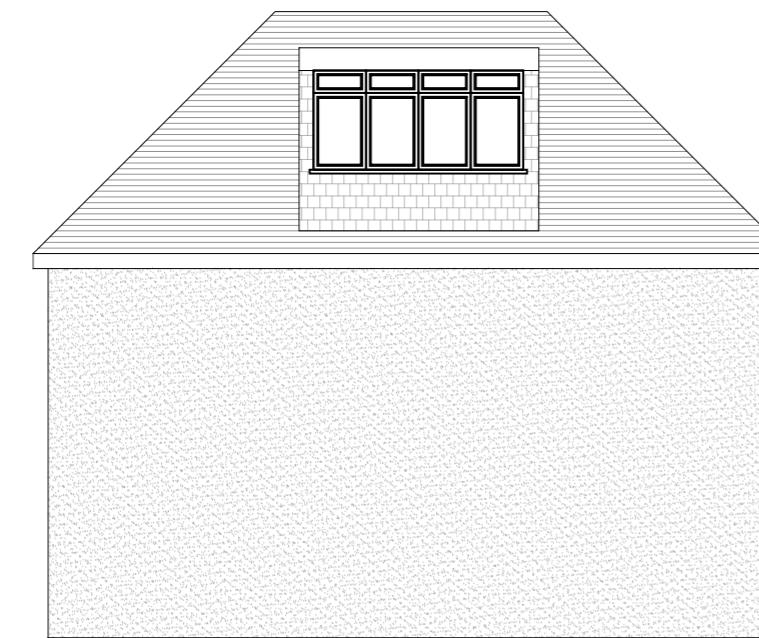


6 Existing Side Elevation

Scale 1



7 Existing Rear Elevation

10

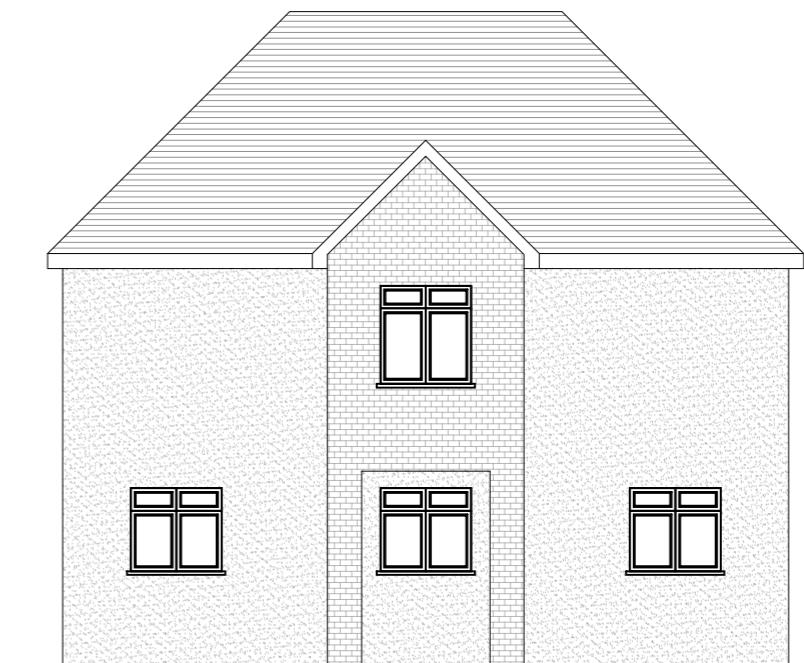

8 Existing Side Elevation

1

IMPORTANT GENERAL NOTE
The specification is to be read in conjunction with the plans/section details, and other associated Structural details as may be provided.
All work is to be carried out to the Local Authority Planning and Building Regulations Approval, and the Codes of Practice and British Standards as necessary.
All dimensions, levels, sizes, positions and locations of particulars as indicated on drawings are to be verified by the appointed Contractor on site prior to engaging in works. Any discrepancies must be reported to the Architect/Surveyor/Engineer or responsible person/s immediately.
The Contractor is responsible for ensuring compliance with the CDM Regulations, and appropriate Health & Safety on site precautions.
The Client/Building Owner must obtain any necessary PARTY WALL AGREEMENTS, prior to the commencement of works.

PARTY WALL ACT 1996

OWNER/S MUST ENSURE ALL
PARTY WALL AGREEMENTS ARE
IN PLACE BEFORE ANY BUILDING
WORKS ARE TO COMMENCE

