
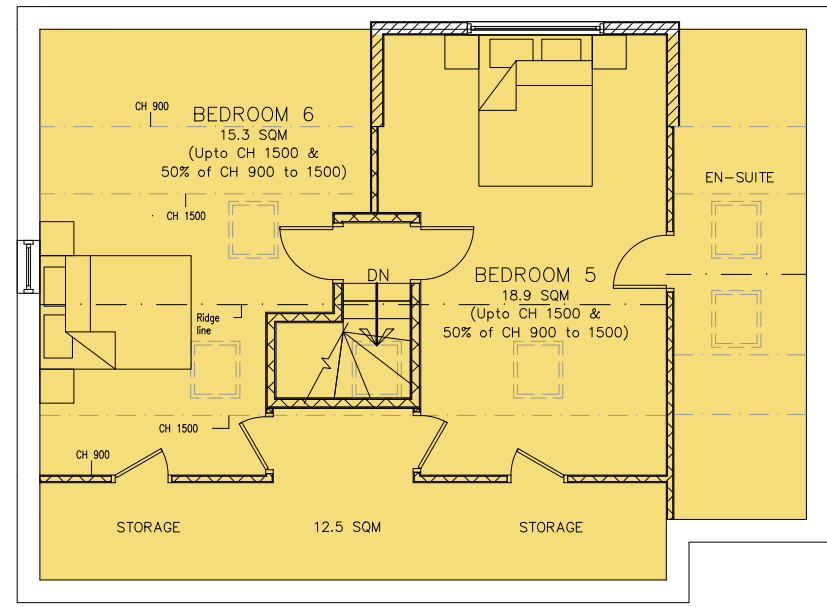
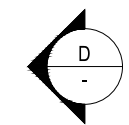
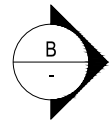
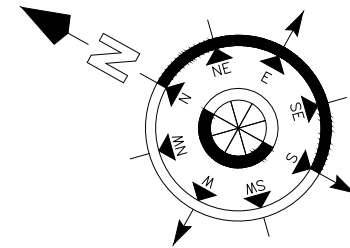
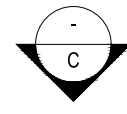
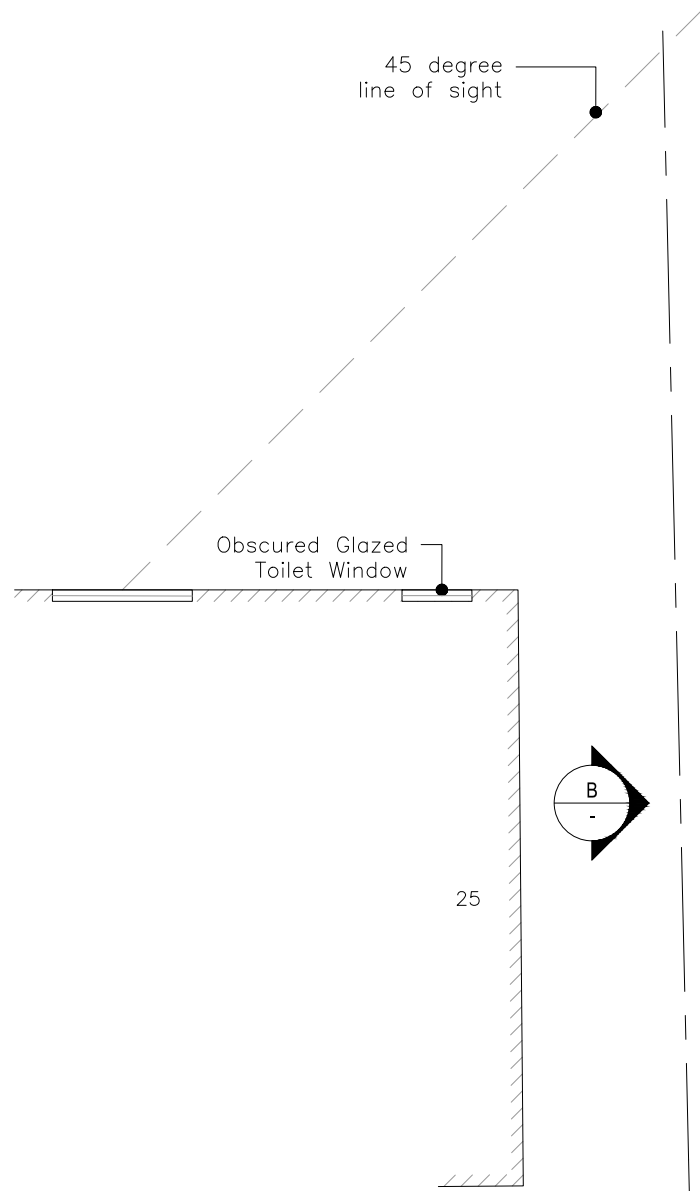


PROPOSED LOFT FLOOR PLAN
Scale: 1:100

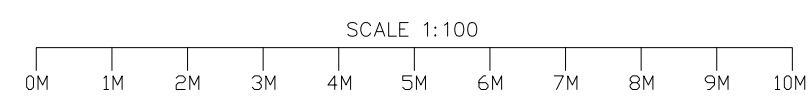

General Notes

NOTE:
ALL MEASUREMENTS TO BE CHECKED ON SITE AND NOT SCALED FROM THIS DRAWING. ANY DISCREPANCIES TO BE REPORTED TO THE PLANNING AGENT. THIS IS A PLANNING DRAWING AND SHALL NOT BE USED FOR CONSTRUCTION/BUILDING CONTROL PURPOSES.WHERE APPLICABLE, PARTY WALL (ETC) ACT 1996 TO BE AGREED WITH ADJOINING NEIGHBOURS PRIORS TO COMMENCING. ANY STRUCTURAL WORKS TO BE ASSESSED BEFORE COMMENCING WORKS. ALL WORKS TO THE SATISFACTION OF LOCAL AUTHORITY INSPECTOR. NO DEVIATION FROM THESE DRAWINGS WHAT SO EVER UNLESS AGREED IN WRITING WITH THE LOCAL AUTHORITY.

D	Added loft over first floor on side D, amended internal layout	07.09.22
C	Updated bedroom numbers	11.11.21
B	Reduced depth of proposed building, amended rear dormer layout, addition of a flank wall window on elevation D	27.10.21
A	Reduced size of rear dormer & internal layout amendments	01.10.21
No.	Revision/Issue	Date

PROPOSED LOFT FLOOR PLAN

Project Name and Address

27 MAHLON AVENUE
RUISLIP

Project Residential	Drg.No. ND/MA/07 Rev.D
Date 20.03.21	
Scale 1:100	Size: A3