


Proposed First Floor Plan 1:50

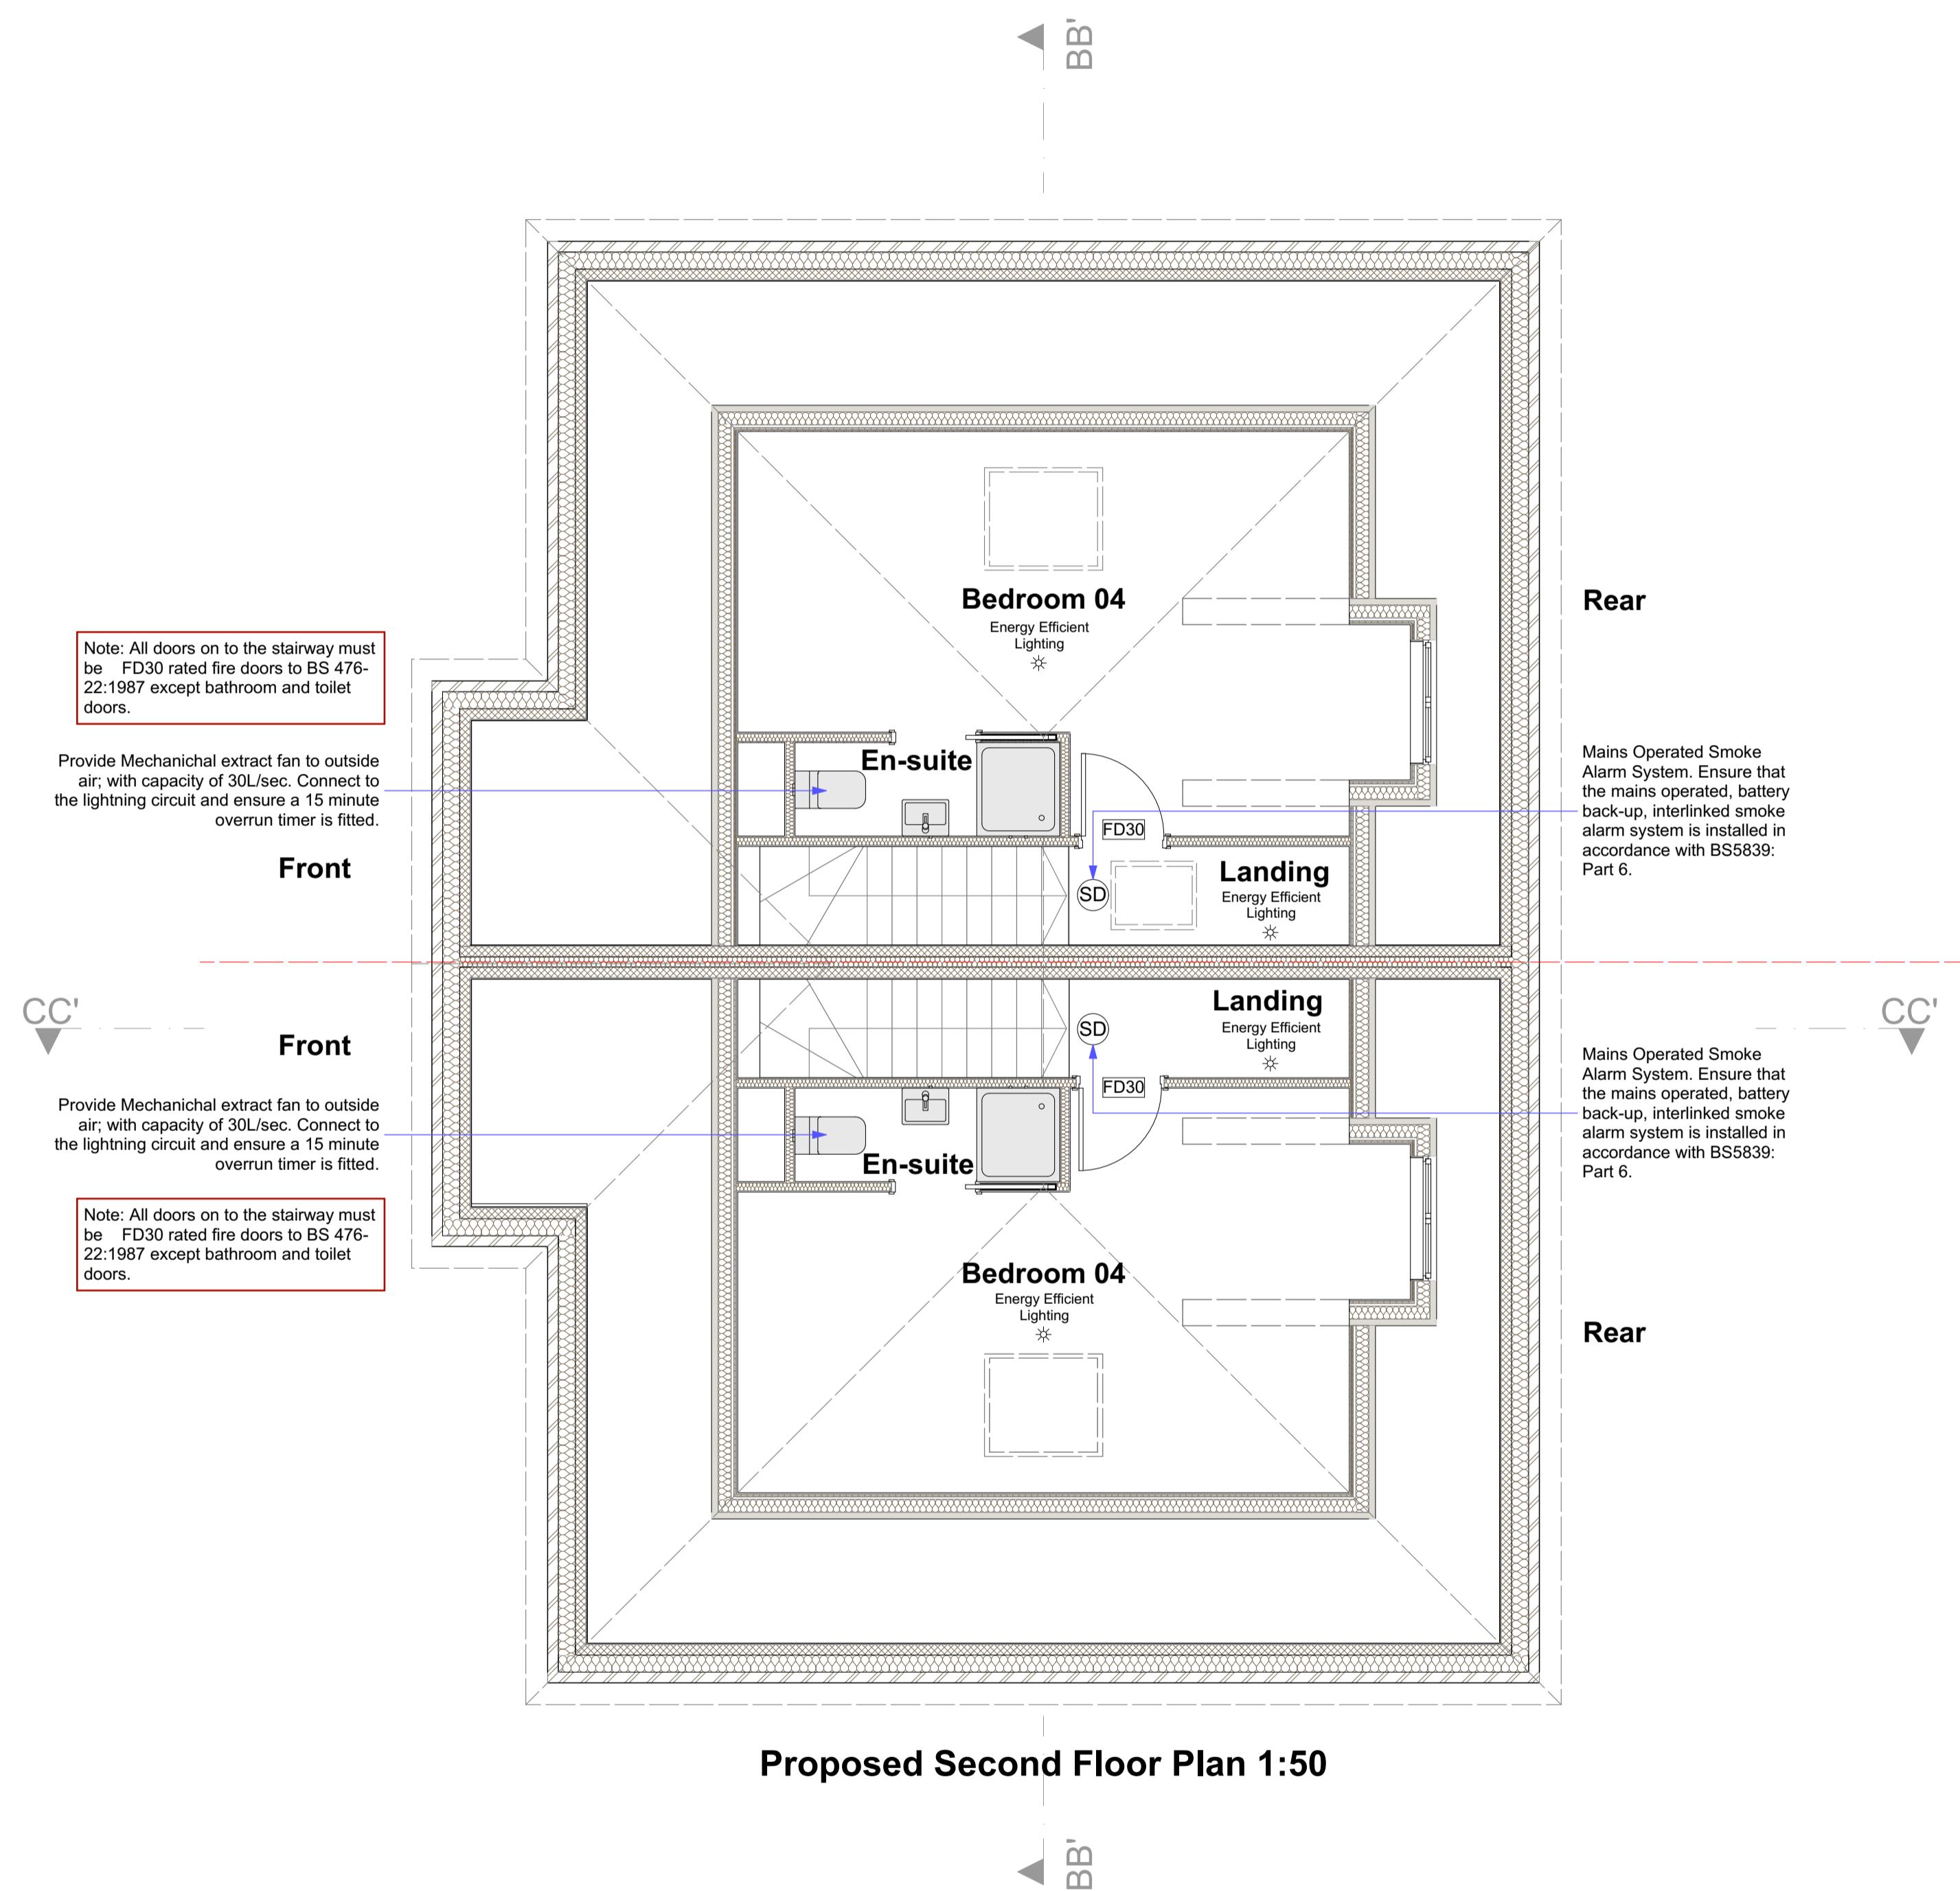

Proposed Second Floor Plan 1:50