
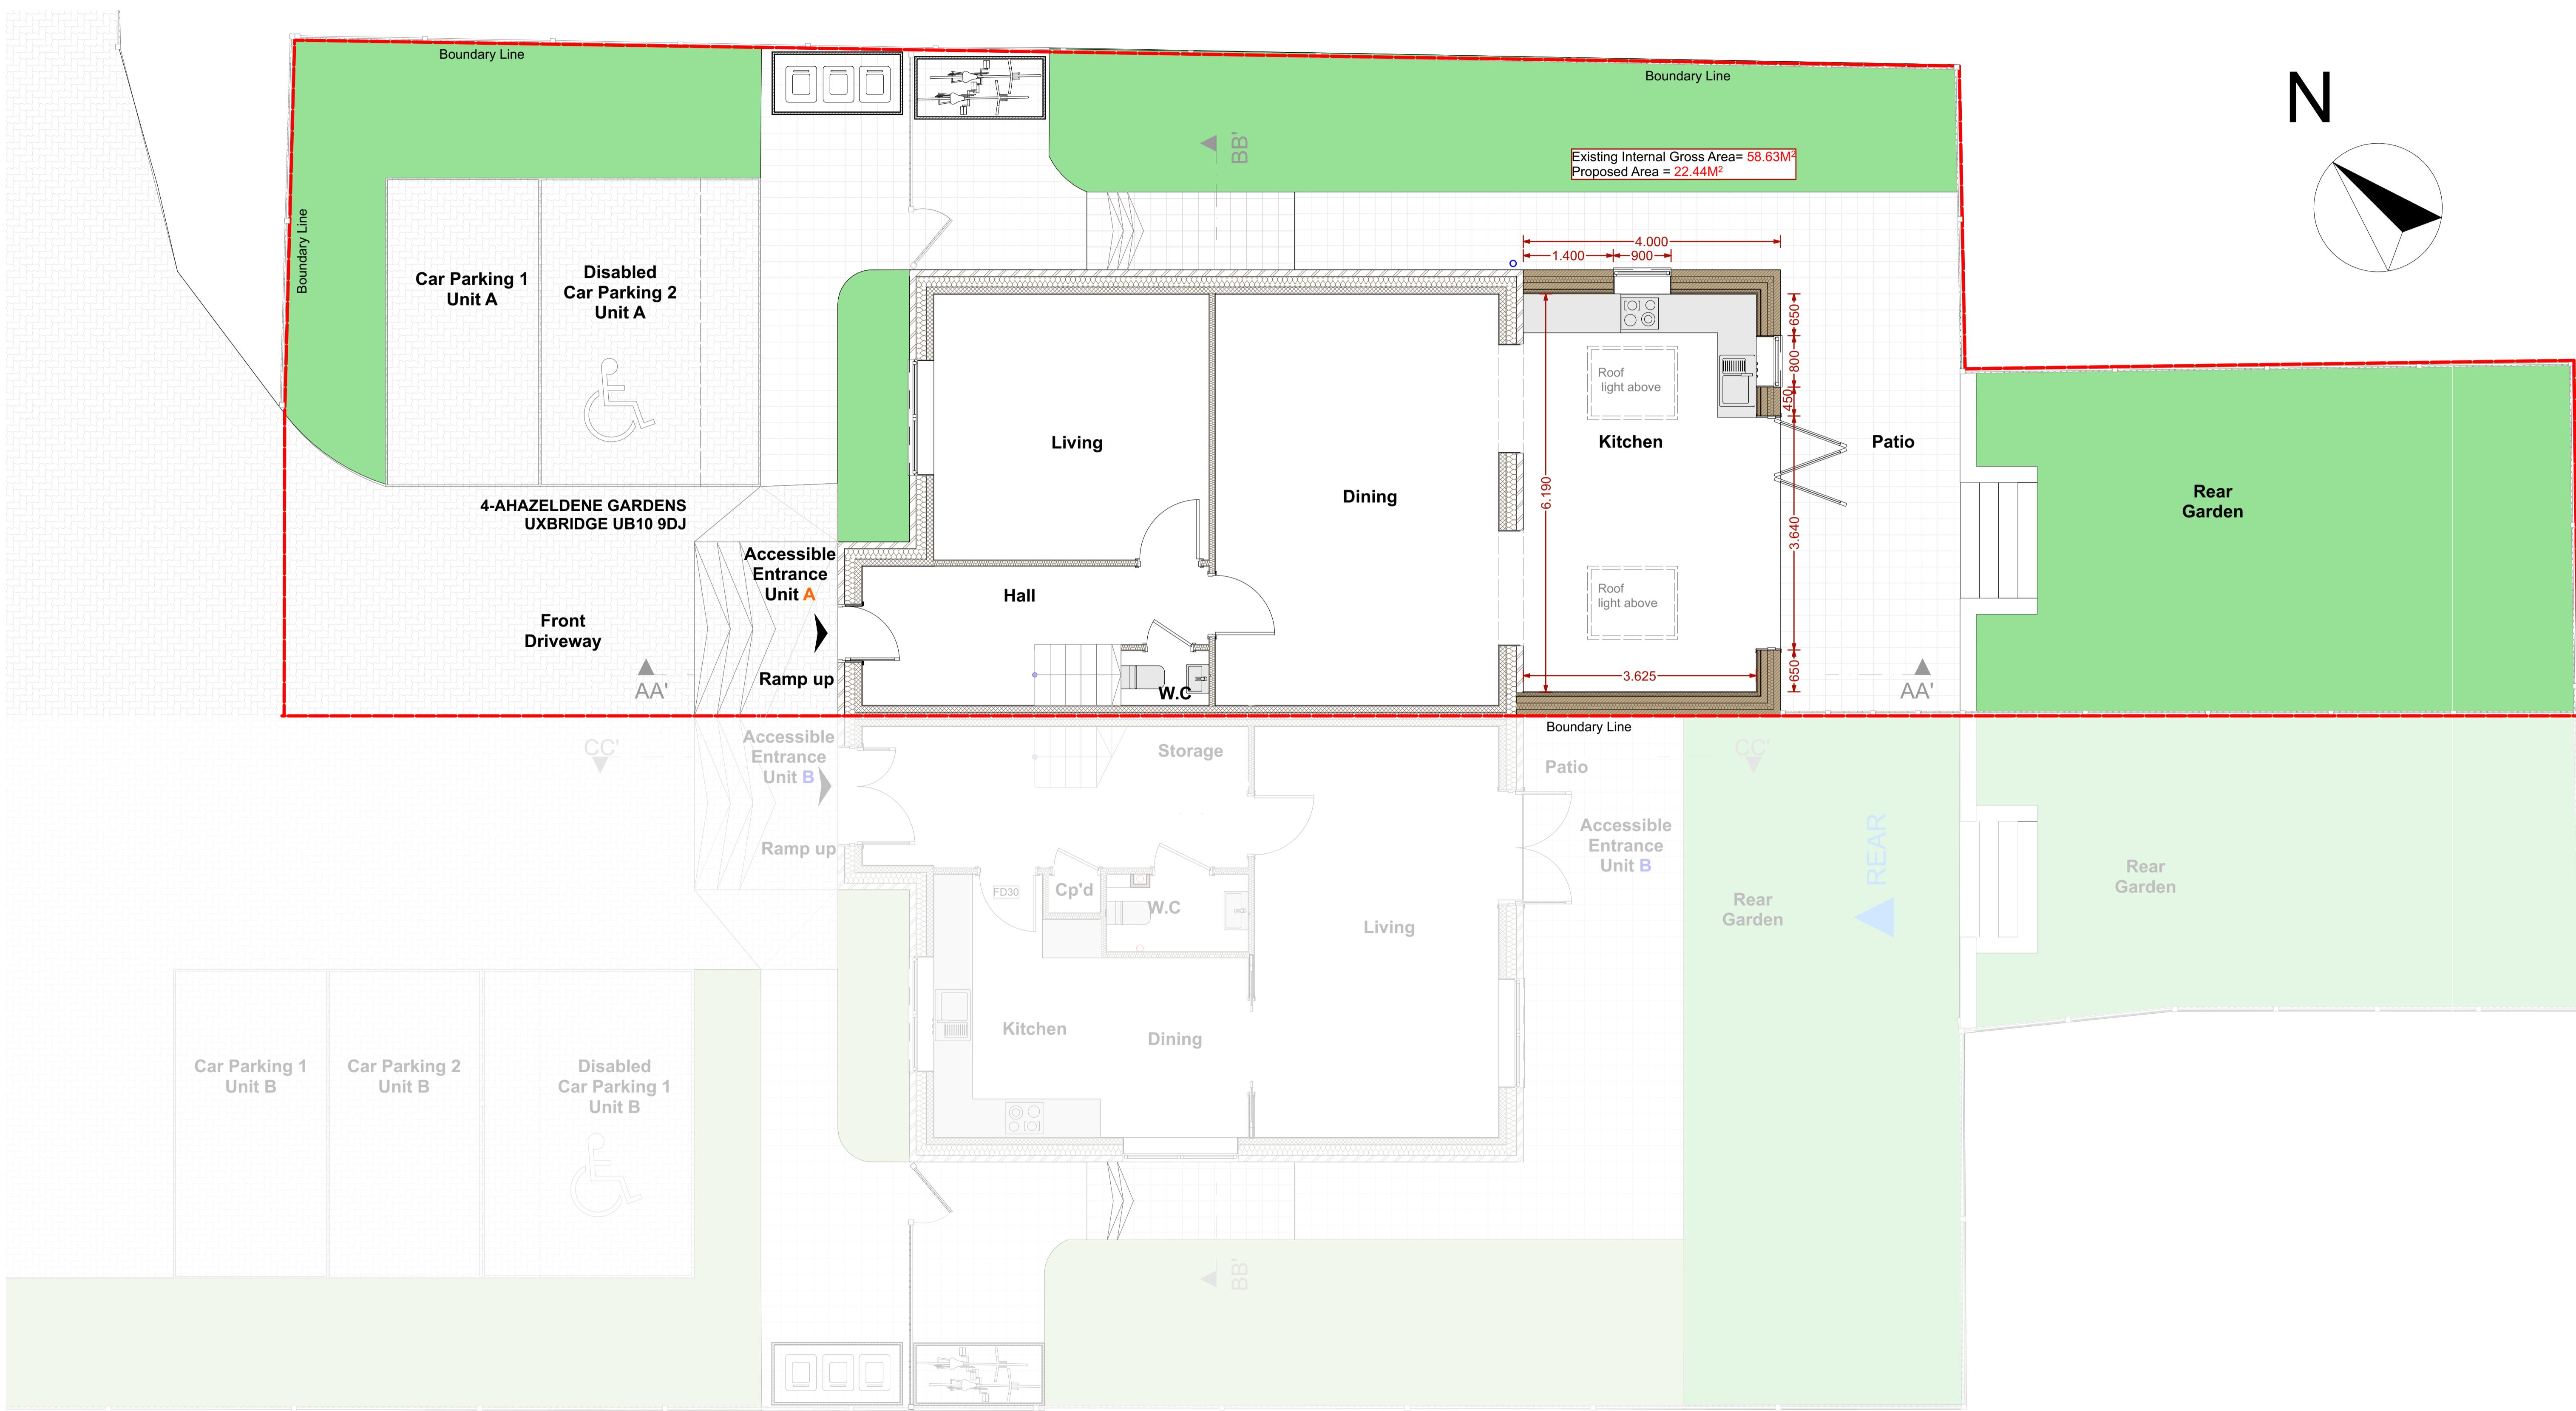


0 1 2 3 4 5 Meters @ 1:50 @ A1

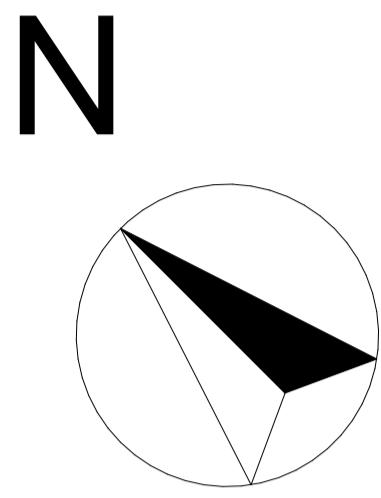

Proposed Ground Floor Plan 1:50