
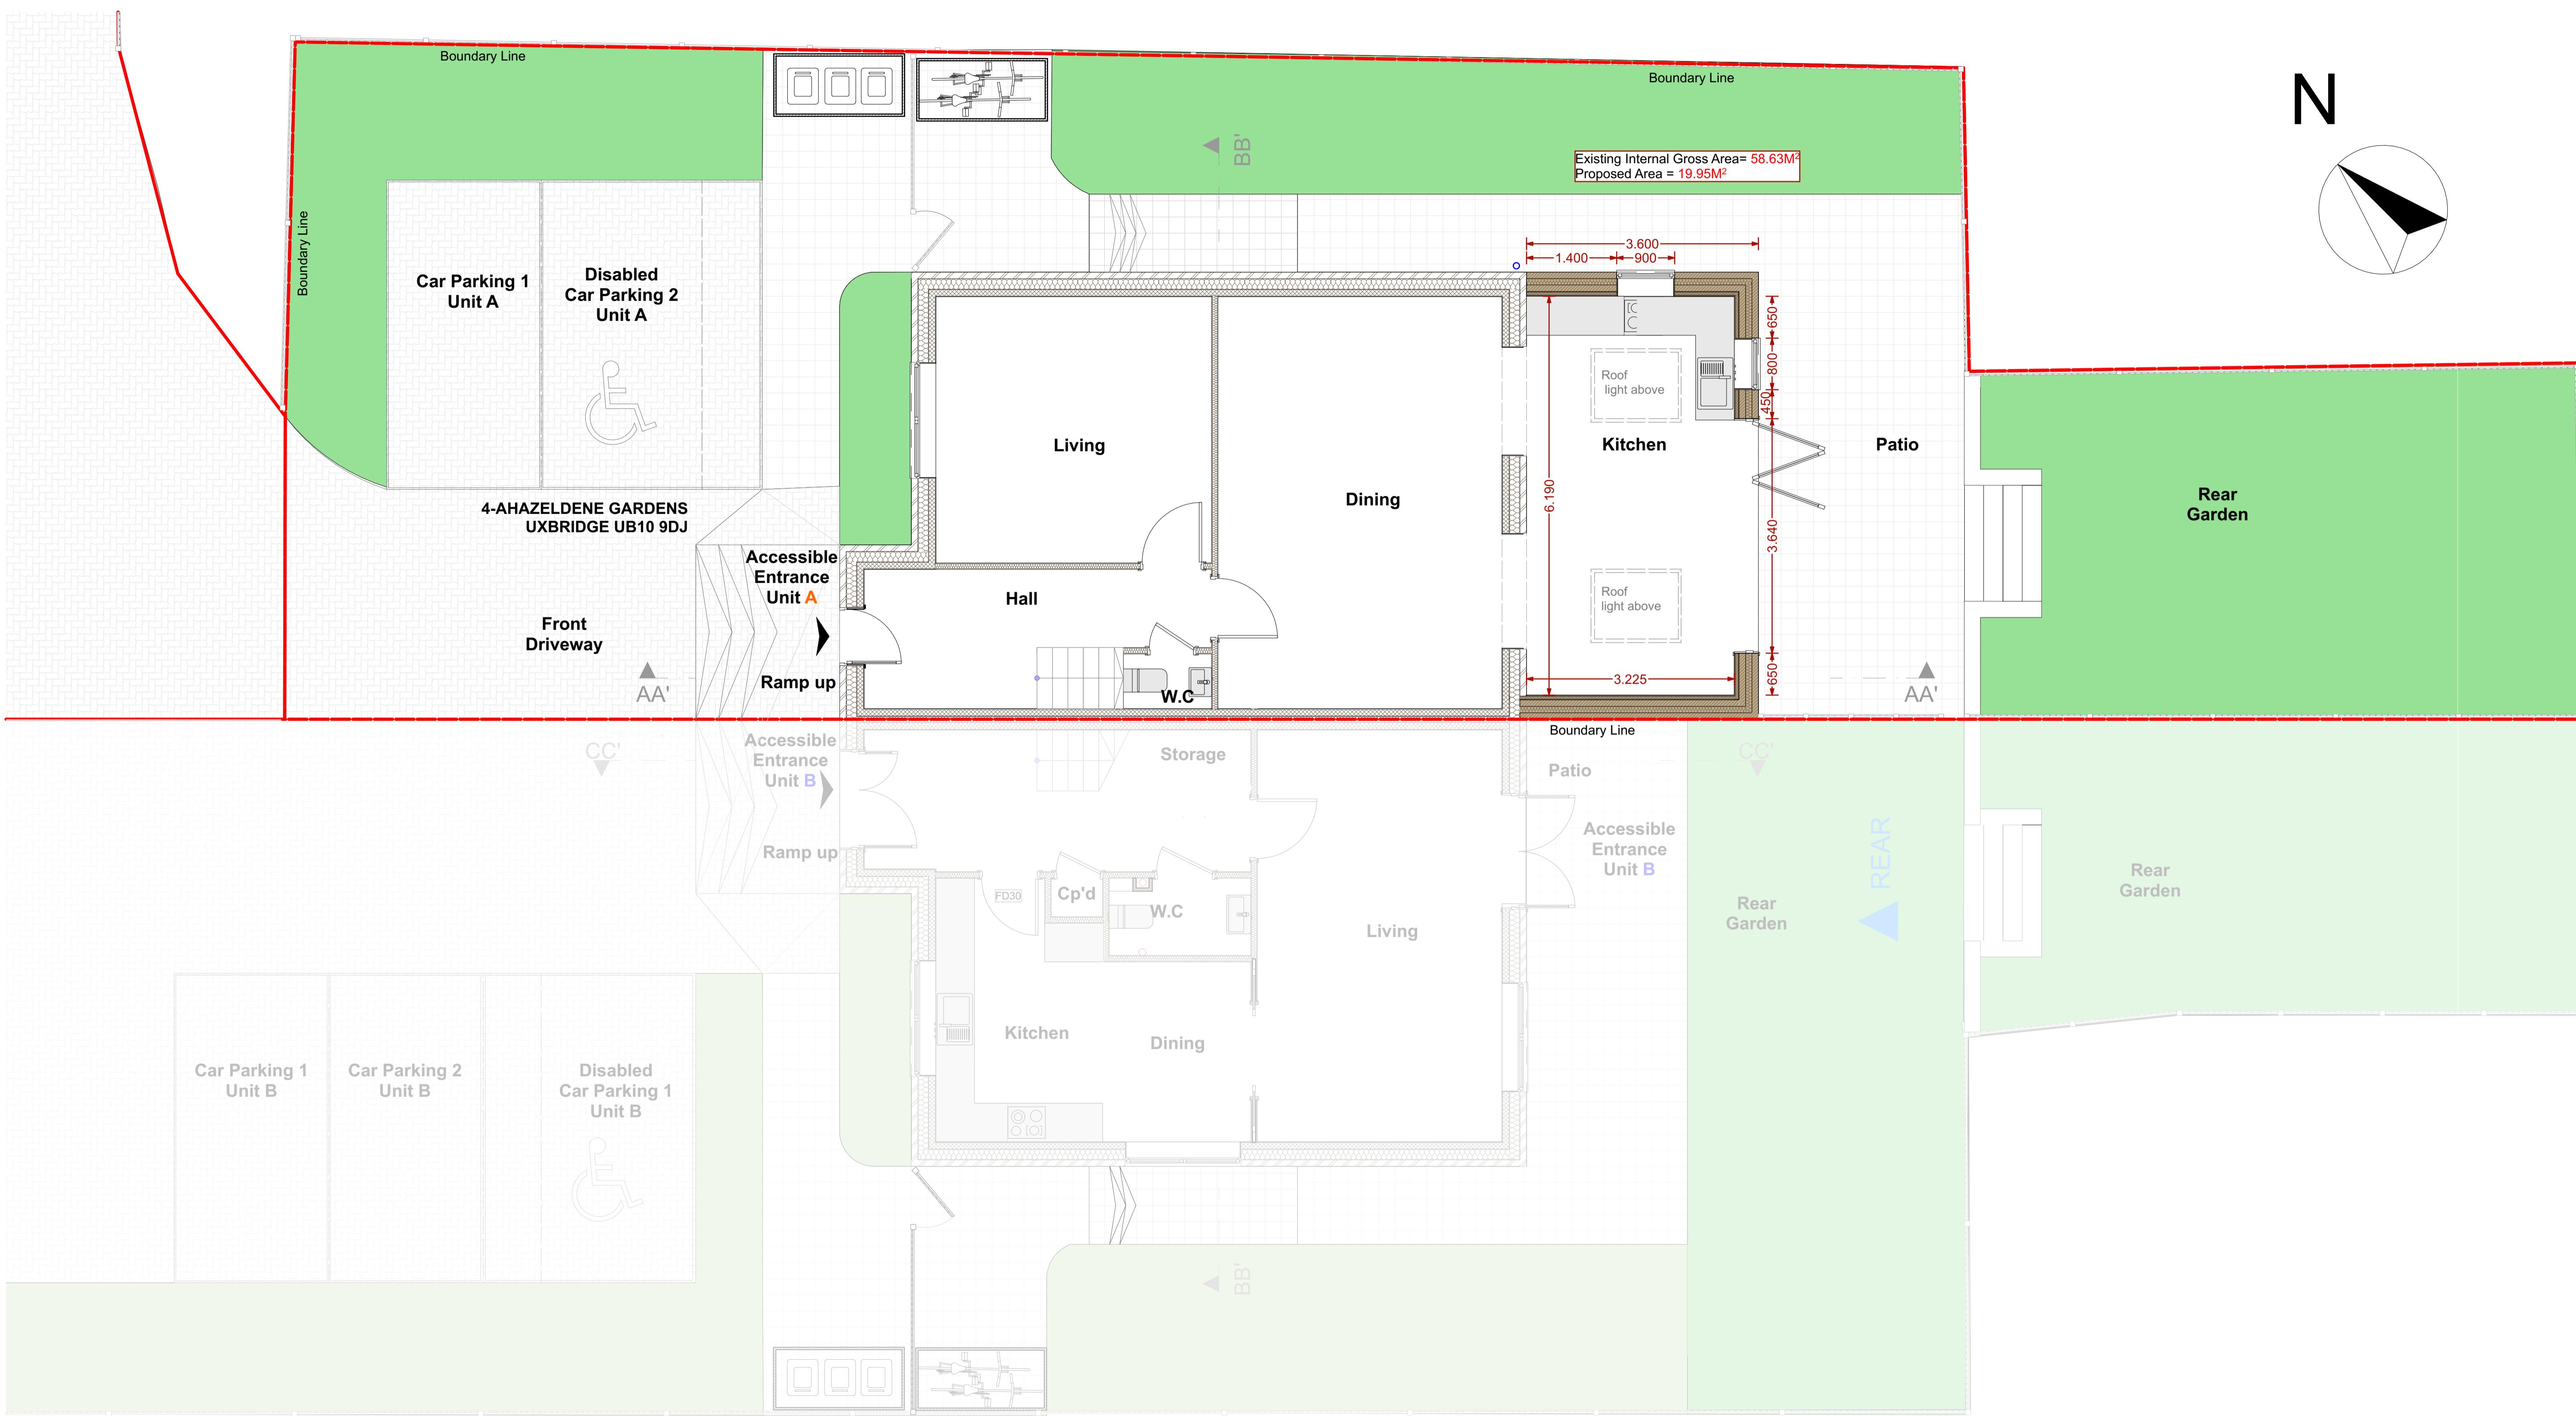


0 1 2 3 4 5
Meters @ 1:50 @ A1

N

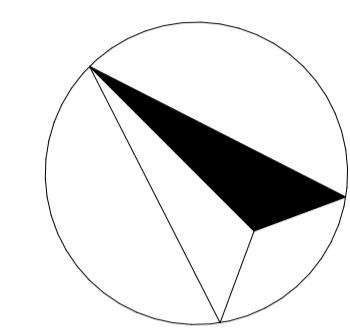

Proposed Ground Floor Plan 1:50