



NOTES:
 All construction to comply with all relevant and current building regulations.
 For building regulation compliance please refer building regulation/ structural engineers drawing.
 All Dimensions to be measured by contractor on site prior to construction. Not for construction.

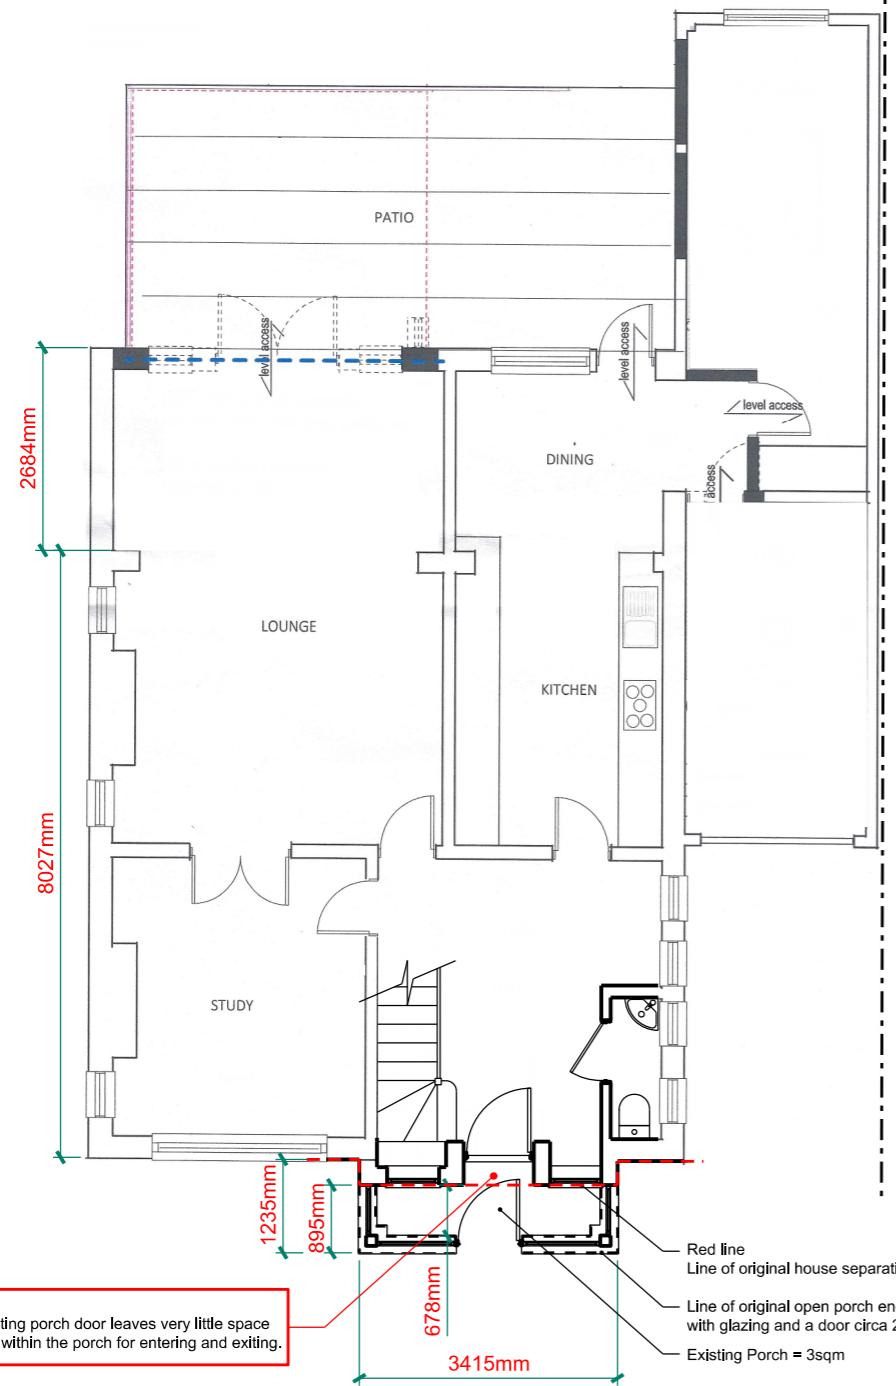

01 EXISTING GROUND FLOOR PLAN
SCALE 1:100

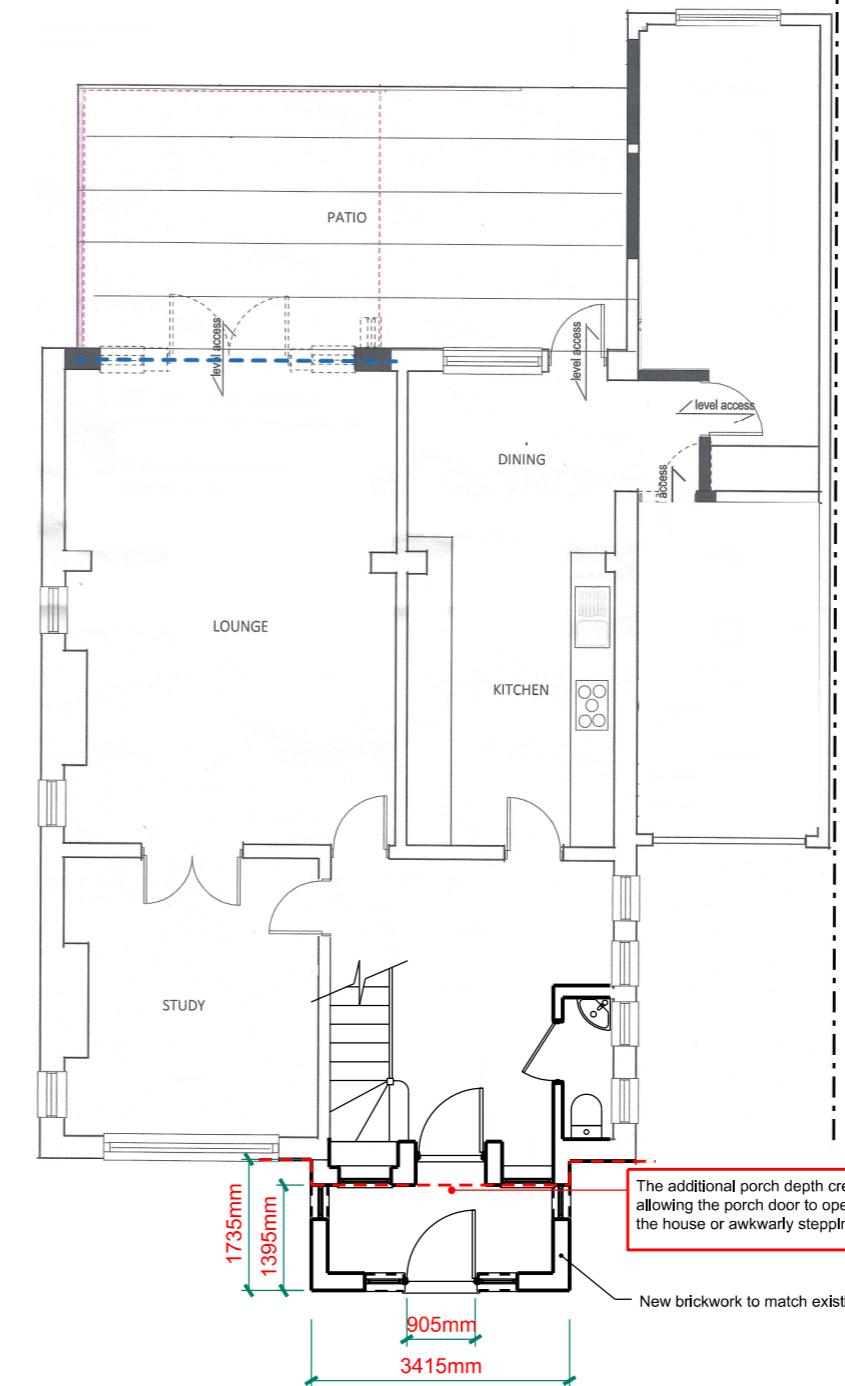

02 PROPOSED GROUND FLOOR PLAN
SCALE 1:100

0 1 2 3 4 5 6 7 8 9 10
METRES

D1	25/06/2025	Planning
REV.	DATE	REASON FOR ISSUE
POWELL SKEETE ASSOCIATES		
ARCHITECTS & DEVELOPMENT CONSULTANTS		
17 Beechcroft Avenue Harrow Middlesex HA2 7JD		
Project Address: 41 Barnhill Eastcoate HA5 2SY		
Project Number: PSA 2537		
Description: Demolition and rebuild of extended front Porch		
SCALE: 1:100@A3		
DEL2001		