


## KEY:

- Assumed boundary line

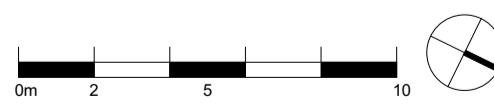

RevID	ChID	Change Name	Date
01			25/01/2023
	CLIENT		

0m	2	5	10	01			23/01/2023				
DRAWING TITLE				CLIENT							
<b>2207_Existing Site Plan</b>				<b>Mr &amp; Mrs Urlewicz</b>							
STATUS				PROJECT							
<b>Lawful Development Certificate</b>				<b>2207_14 Larne Road</b> 14 Larne Road Detached							
SCALE	<b>1:200 @A3</b>	DRAWN BY	AU	DRAWING NO.							
DATE	25/01/2023	CHECKED BY	CHCKD	project	originator	volume	level	type	role	number	revision
				2207 - PLMN -	XX -	GF -	DR -	A -	102	01	

**NOTES**

DO NOT SCALE FROM THIS DRAWING.  
FIGURED DIMENSIONS ARE TAKEN TO STRUCTURE UNLESS INDICATED OTHERWISE.  
ALL DIMENSIONS TO BE CHECKED ON SITE PRIOR TO COMMENCEMENT OF WORK.  
DRAWING TO BE READ IN CONJUNCTION WITH ALL OTHER ARCHITECT'S DRAWINGS, CONSULTANT'S AND SPECIALIST'S DRAWINGS, CONSTRUCTION NOTES, SPECIFICATIONS AND EMPLOYER'S REQUIREMENTS WHERE APPLICABLE.  
ANY DISCREPANCY MUST BE BROUGHT TO THE ATTENTION OF PLEMON STUDIO LTD. IF IN DOUBT, ASK.  
ANY MODIFICATION TO THIS DRAWING MUST BE CARRIED OUT BY PLEMON STUDIO LTD.  
THIS DRAWING REMAINS UNDER THE COPYRIGHT OF PLEMON STUDIO LTD. PLEASE OBTAIN PERMISSION BEFORE COPYING.  
WHERE METHOD OF CONSTRUCTION INCORPORATES TIMBER/LIGHT GAUGE STEEL FRAME ALL ELEMENTS OF FRAME INCLUDING STUD LOCATIONS, NOGGINS, SHEATHING, LINTELS, TRUSSLESS AND WIND BRACING TO BE TO FRAME MANUFACTURER'S DESIGN, DETAIL AND SPECIFICATION.  
ALL STRUCTURAL ELEMENTS ARE SHOWN INDICATIVELY. FOR ALL ELEMENTS OF STRUCTURE REFER TO STRUCTURAL ENGINEER'S AND SPECIALIST SUB-CONTRACTOR/FABRICATOR'S DESIGN, DETAIL AND SPECIFICATION.  
ALL MECHANICAL AND ELECTRICAL ELEMENTS ARE SHOWN INDICATIVELY. FOR ALL M&E INSTALLATIONS REFER TO