


KEY:

- - - - - Assumed boundary line
- - - - - Existing building outline
- Proposed MMA alterations

change

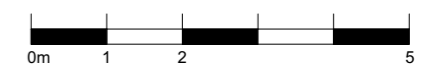

NOTES

DO NOT SCALE FROM THIS DRAWING.
 FIGURED DIMENSIONS ARE TAKEN TO STRUCTURE UNLESS INDICATED OTHERWISE.
 ALL DIMENSIONS TO BE CHECKED ON SITE PRIOR TO COMMENCEMENT OF WORK.
 DRAWING TO BE READ IN CONJUNCTION WITH ALL OTHER ARCHITECT'S DRAWINGS, CONSULTANTS AND SPECIALIST'S DRAWINGS, CONSTRUCTION NOTES, SPECIFICATIONS AND EMPLOYER'S REQUIREMENTS WHERE APPLICABLE.
 ANY DISCREPANCY MUST BE BROUGHT TO THE ATTENTION OF PLEMON STUDIO LTD. IF IN DOUBT, ASK.
 ANY MODIFICATION TO THIS DRAWING MUST BE CARRIED OUT BY PLEMON STUDIO LTD.
 THIS DRAWING REMAINS UNDER THE COPYRIGHT OF PLEMON STUDIO LTD. PLEASE OBTAIN PERMISSION BEFORE COPYING.
 WHERE METHOD OF CONSTRUCTION INCORPORATES TIMBER/LIGHT GAUGE STEEL FRAME ALL ELEMENTS OF FRAME INCLUDING STUD LOCATIONS, NOGGINS, SHEATHING, LINTELS, TRUSSESS AND WIND BRACING TO BE TO FRAME MANUFACTURER'S DESIGN, DETAIL AND SPECIFICATION.
 ALL STRUCTURAL ELEMENTS ARE SHOWN INDICATIVELY. FOR ALL ELEMENTS OF STRUCTURE REFER TO STRUCTURAL ENGINEER'S AND SPECIALIST SUB-CONTRACTOR/FABRICATOR'S DESIGN, DETAIL AND SPECIFICATION.
 ALL MECHANICAL AND ELECTRICAL ELEMENTS ARE SHOWN INDICATIVELY. FOR ALL M&E INSTALLATIONS REFER TO BUILDING SERVICES ENGINEER'S AND SPECIALIST SUB-CONTRACTOR'S DESIGN, DETAIL AND SPECIFICATION.



DRAWING TITLE		CLIENT	
2207_Proposed Elevation 1/2		Mr & Mrs Urlewicz	
STATUS		PROJECT	
Planning		2207_14 Larne Road 14 Larne Road Detached	
SCALE	DRAWN BY	DRAWING NO.	
1:100 @A3	PLMN	project	volume level type role number revision
DATE	CHECKED BY	2207 - PLMN - XX - ZZ - DR - A - 211 05	
24/03/2026	CHCKD		

CLIENT		PROJECT	
Mr & Mrs Urlewicz		2207_14 Larne Road 14 Larne Road Detached	
SCALE	DRAWN BY	DRAWING NO.	
1:100 @A3	PLMN	project	volume level type role number revision
DATE	CHECKED BY	2207 - PLMN - XX - ZZ - DR - A - 211 05	
24/03/2026	CHCKD		