


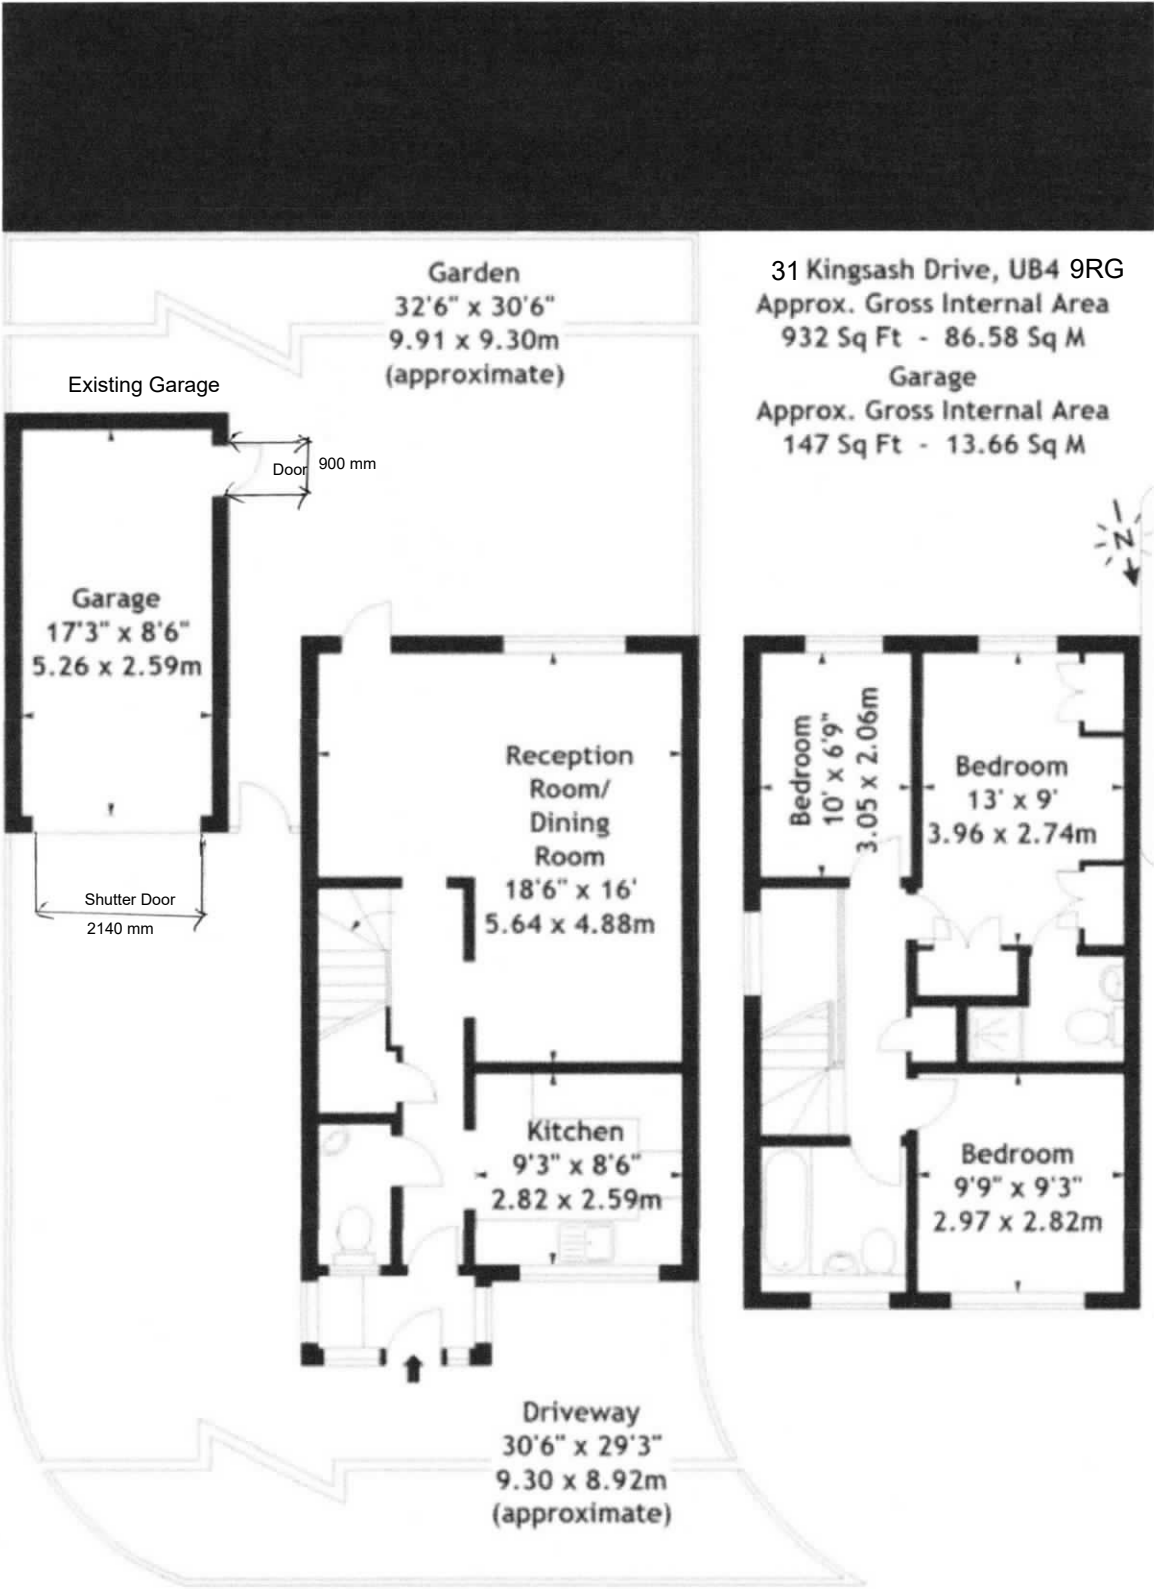

31 Kingsash Drive, UB4 9RG
Approx. Gross Internal Area
932 Sq Ft - 86.58 Sq M
Garage
Approx. Gross Internal Area
147 Sq Ft - 13.66 Sq M

Ground Floor

First Floor

Measured in accordance with RICS guidelines. Every attempt is made to ensure accuracy, however all measurements are approximate. This floor plan is for illustrative purposes only and is not to scale.
© Datagraphy Ltd 2017
Photographs * Floorplans * Virtual Tours
Tel: 0845 643 4401 www.datagraphy.com