



FOR CONSTRUCTION PURPOSES DO NOT SCALE FROM THIS DRAWING.
ALL DIMENSIONS TO BE CHECKED ON SITE. ANY DISCREPANCIES MUST BE
REPORTED TO THE ARCHITECT FOR VERIFICATION PRIOR TO
COMMENCEMENT OF THE EFFECTED WORKS. IF IN DOUBT ASK. THIS
DRAWING IS COPYRIGHT.


Rev No	Date	Revision note
P1	10th June '22	Preliminary Issue

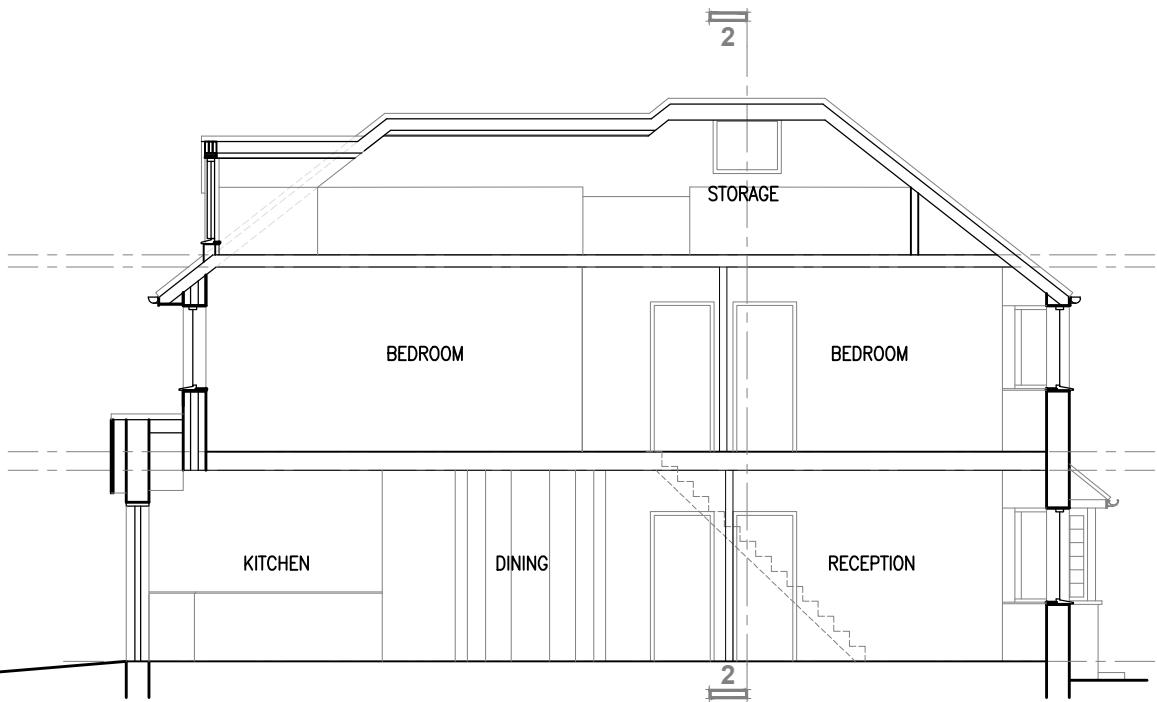

SECTION 1-1

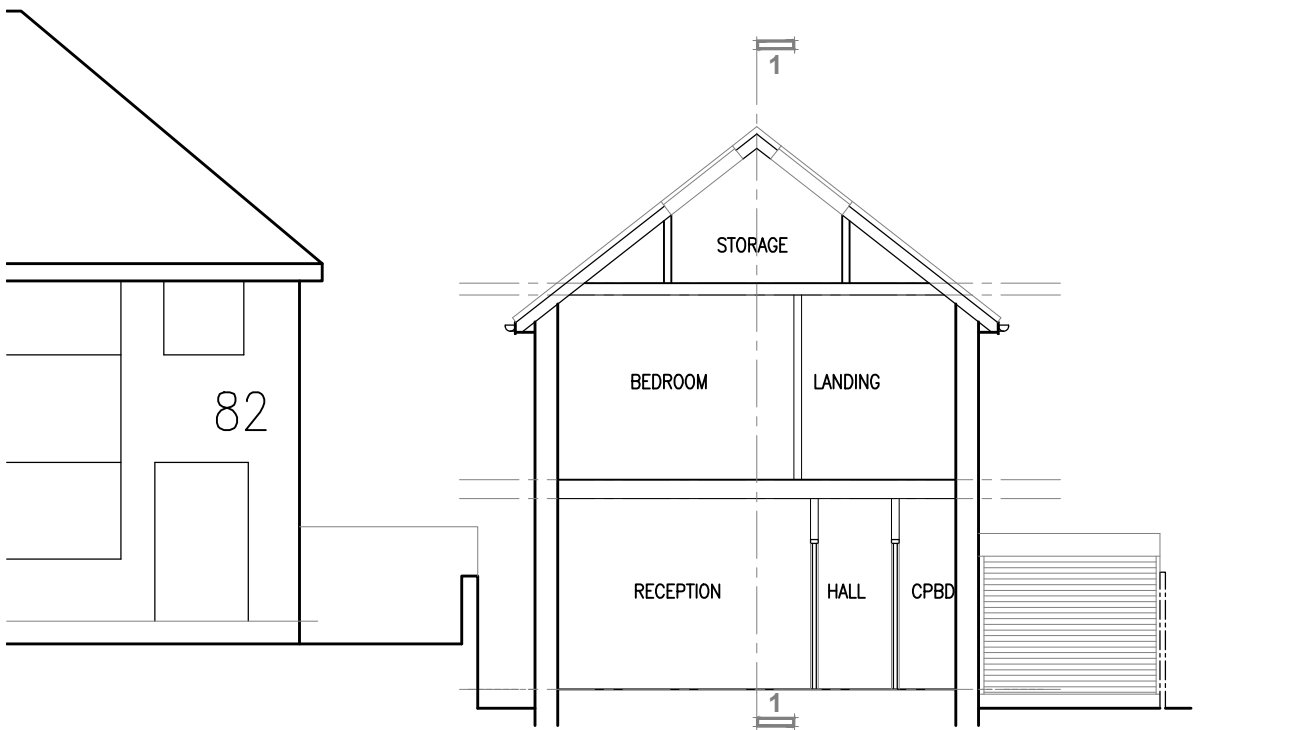

SECTION 2-2

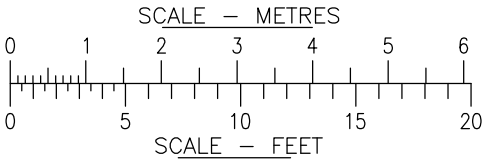

B R O O K H O U S E
54A COWLEY MILL ROAD
UXBRIDGE UB8 2FX

TEL : (01895) 272 446
FAX : (01895) 272 483
EMAIL : a d m i n @
j p b a r c h i t e c t s . c o u k

JOB TITLE
83 CHILTERN VIEW ROAD,
COWLEY,
UXBRIDGE UB8 2PA

DRG TITLE
PROPOSED SECTIONS

SCALE	DATE	
1:100 @ A3	June '22	
JOB NO.	DRG NO.	REV
11180	193	P1