
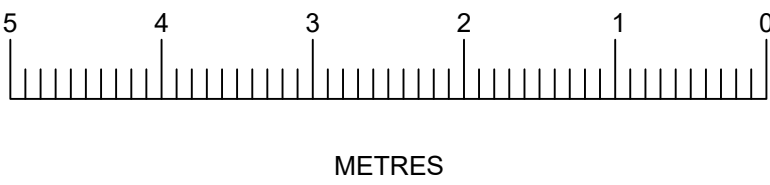


Notes:

All dimensions should be checked with a site survey.

Drawings are subject to statutory authority approval and are to be used for the purpose of planning.

Structural calculations and drawings to be supplied by a structural engineer.

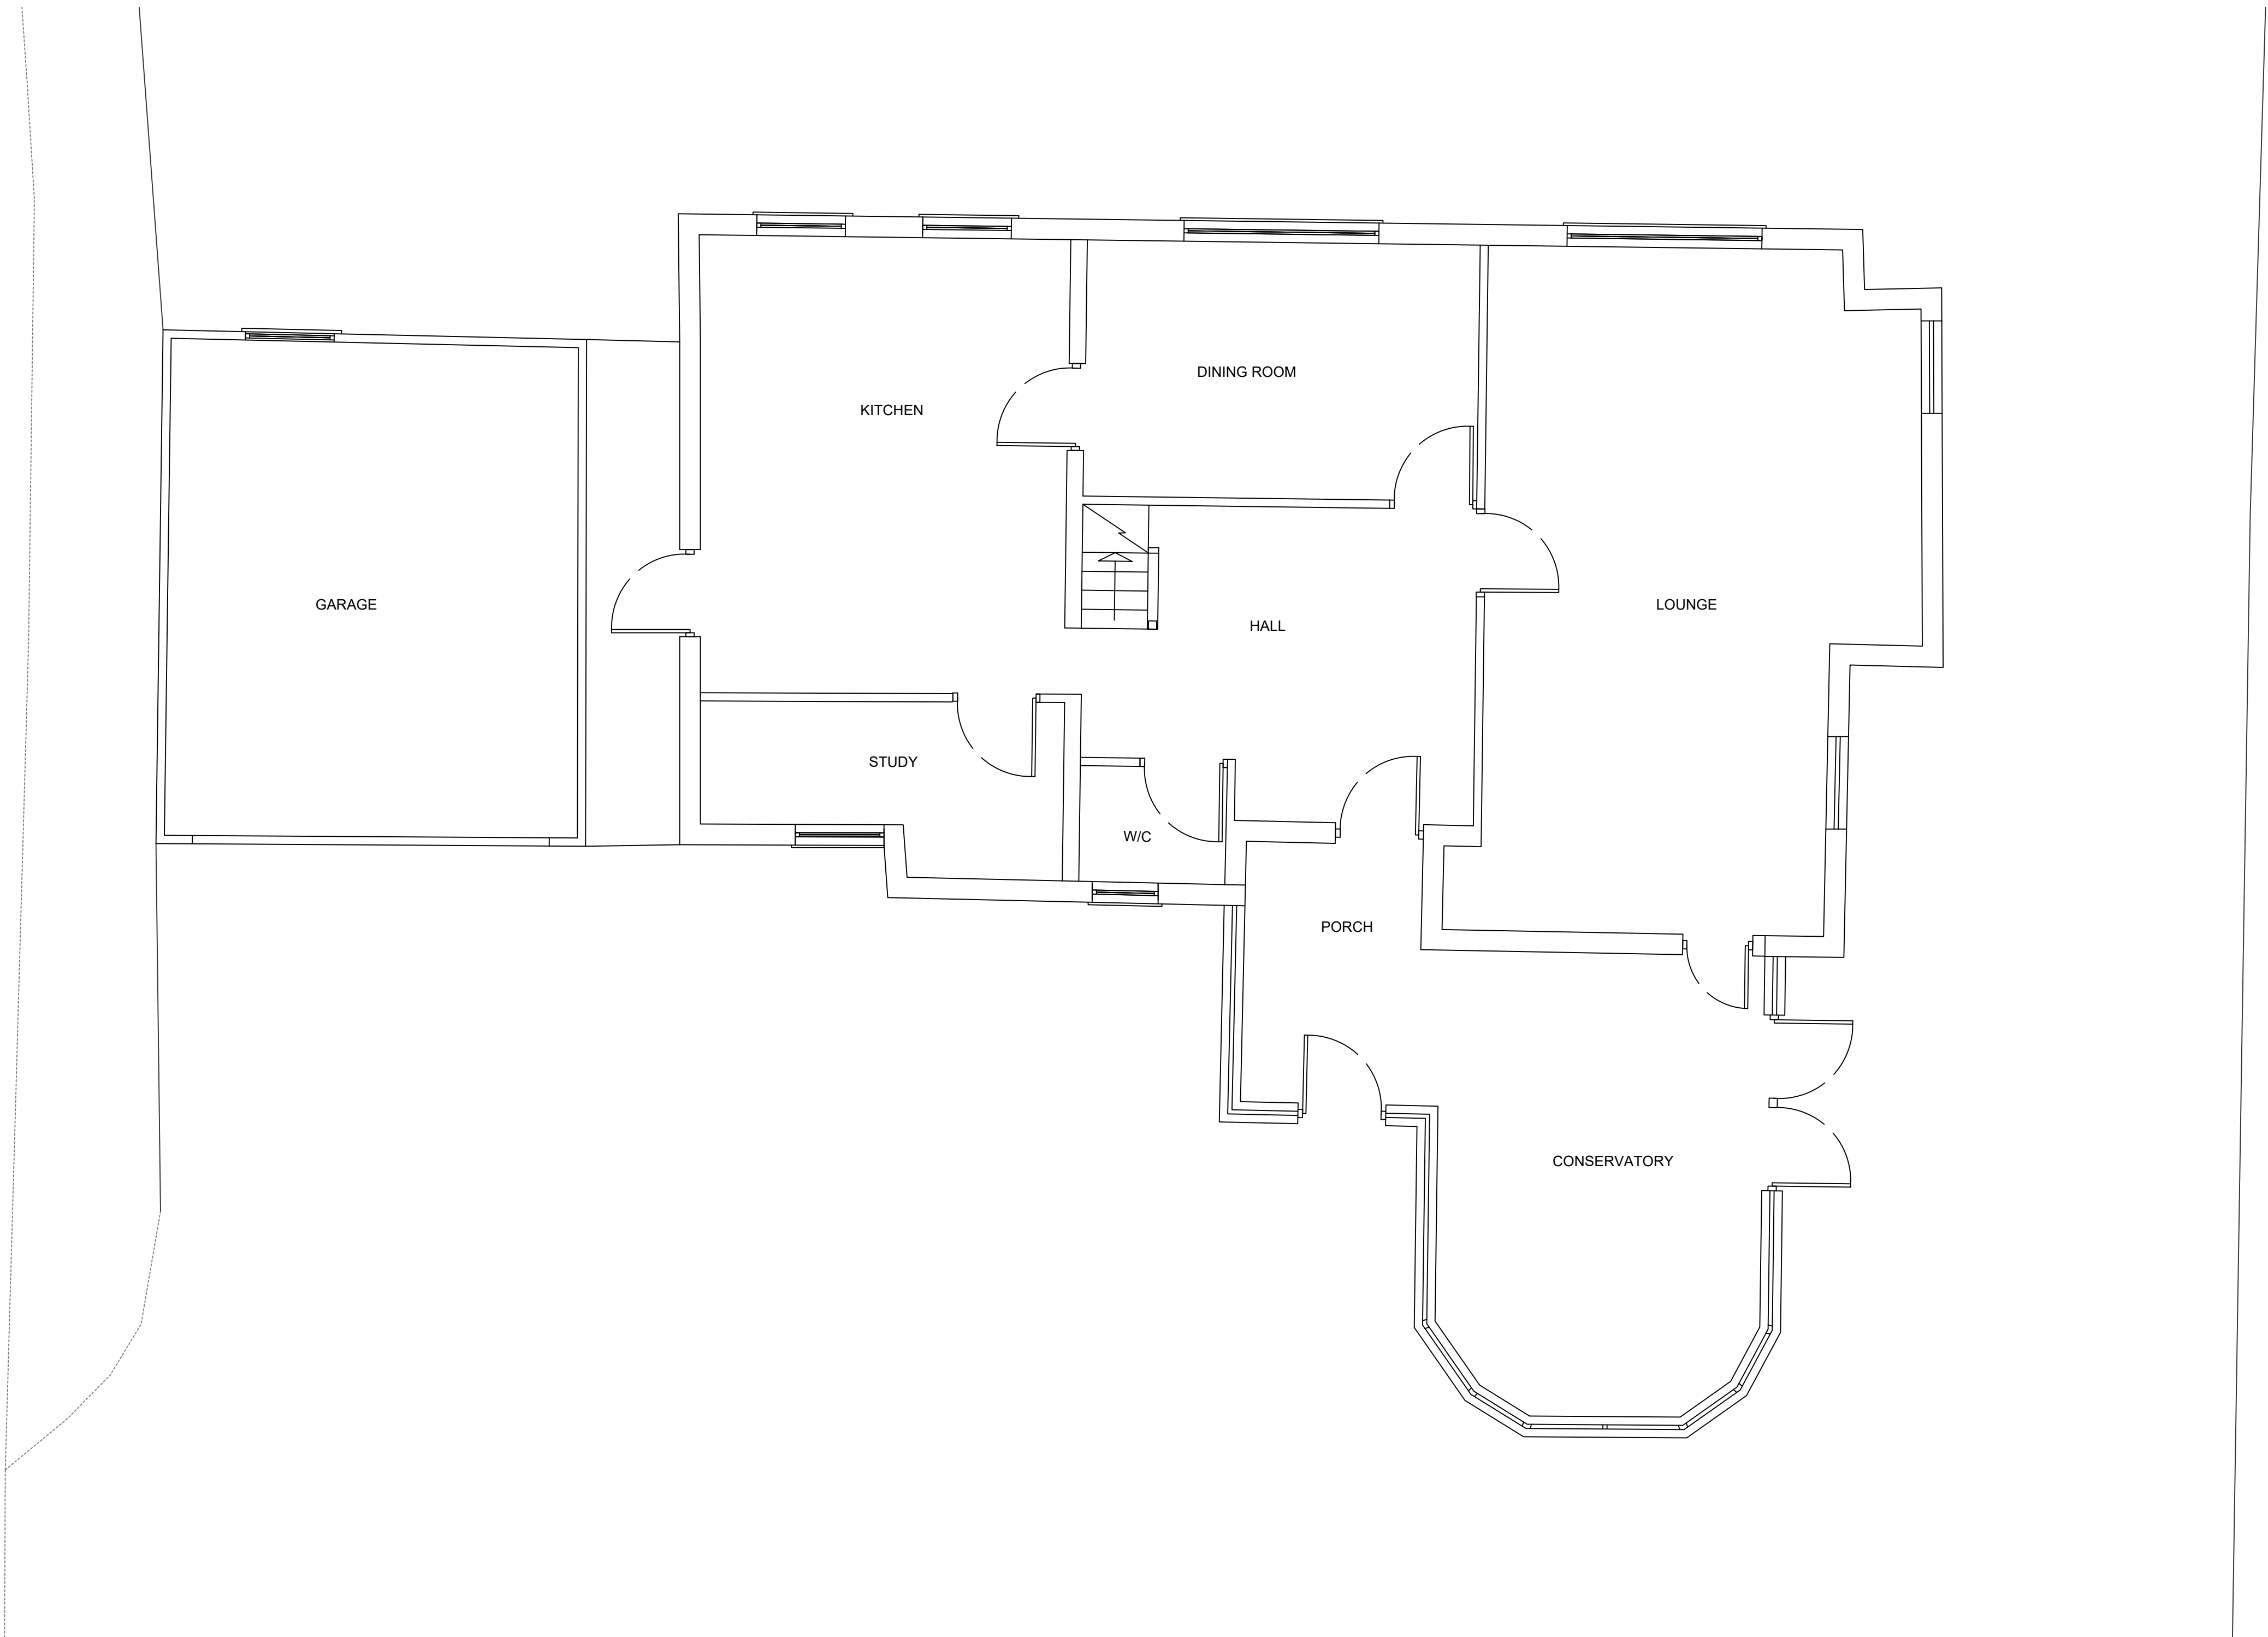

Client :
MR & MRS GOSWELL
11 PIKES END
PINNER
MIDDLESEX
HA5 2EX

Drawing Title:
EXISTING PLANS

SCALE: 1:50 @ A1
Drawn by: Margaret Leo
Drawing no: 100
Date: 2023