

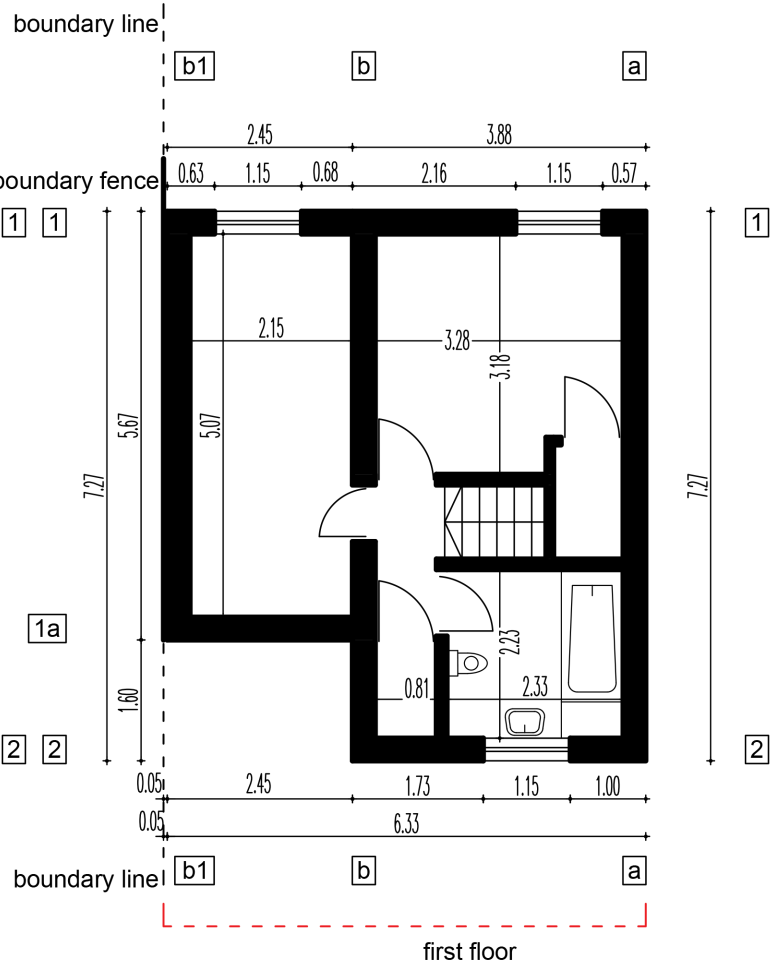
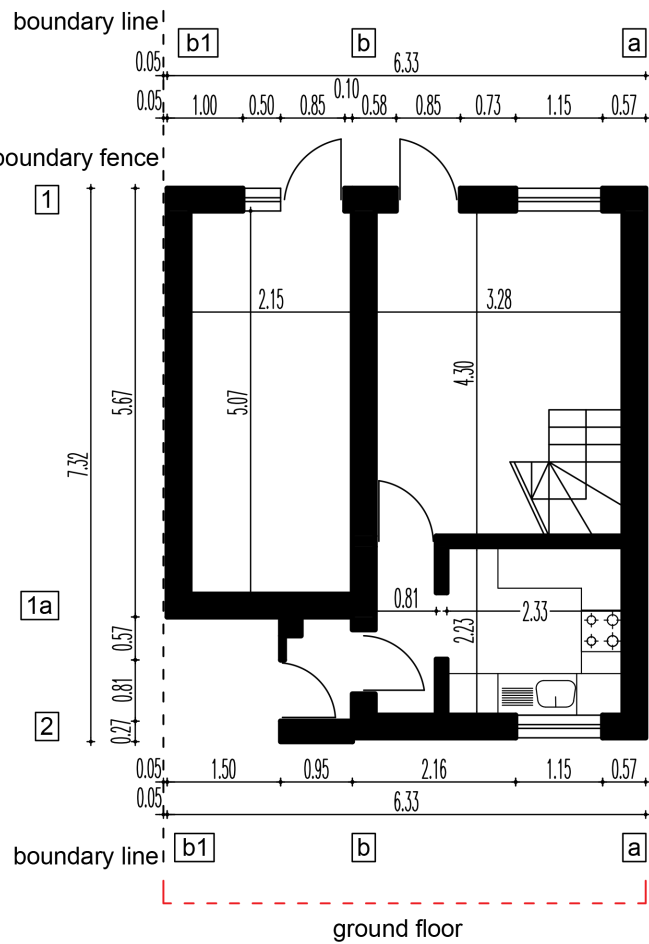
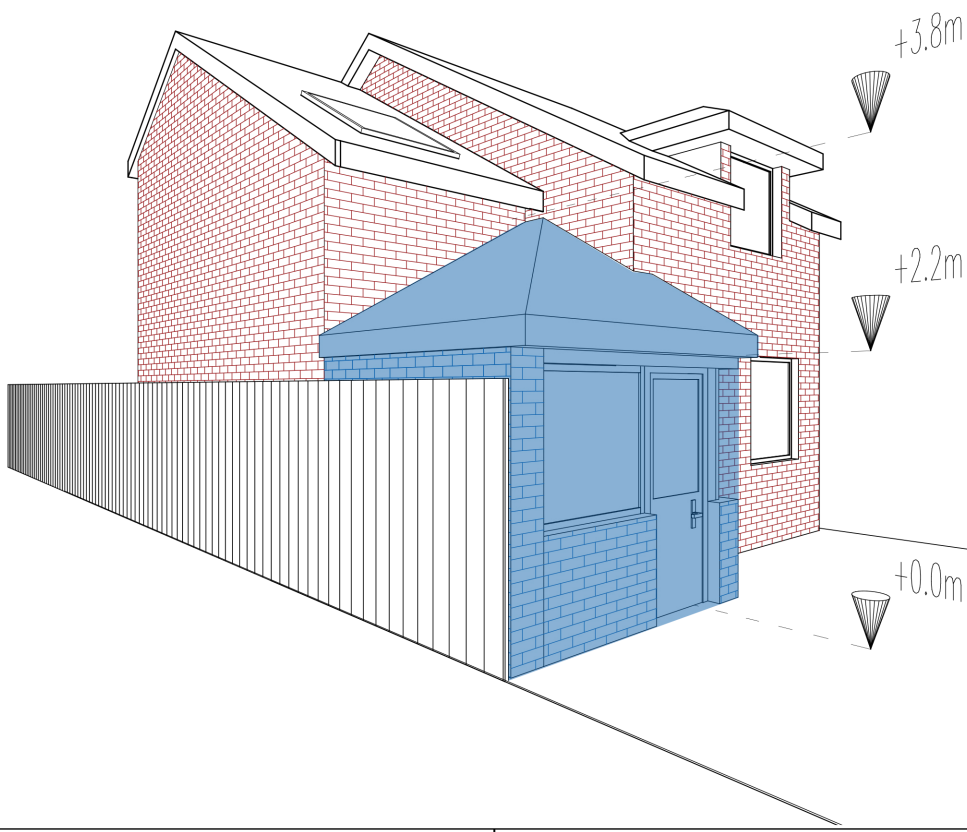
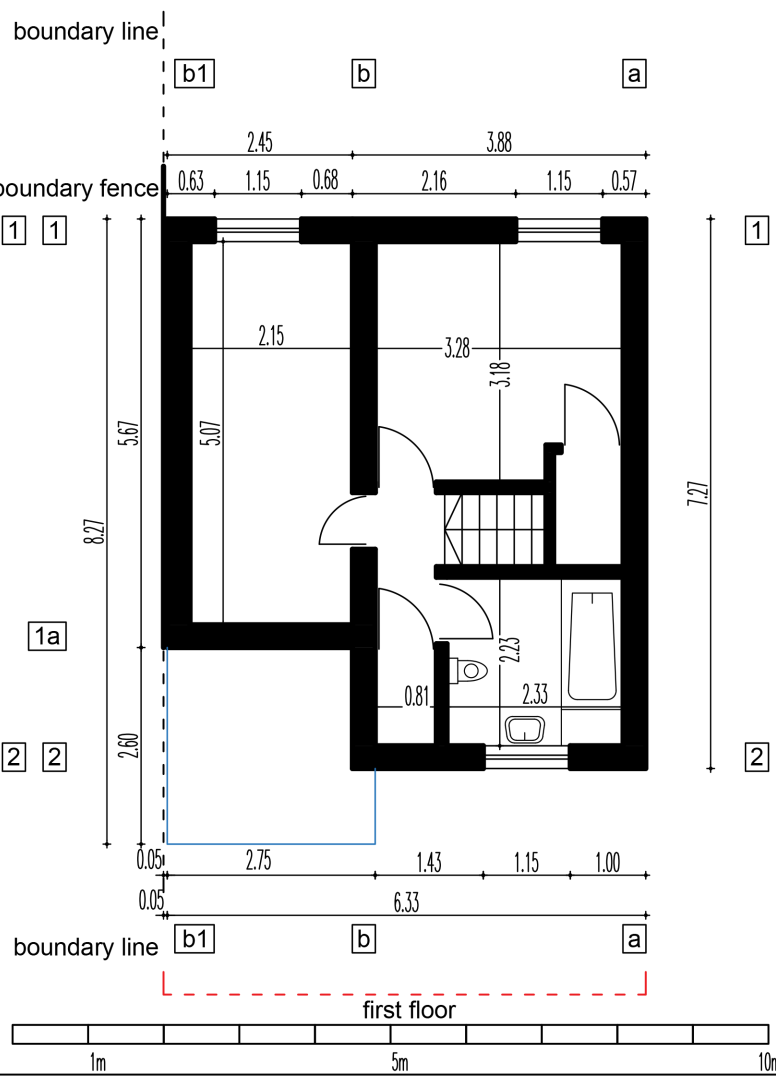


Existing situation

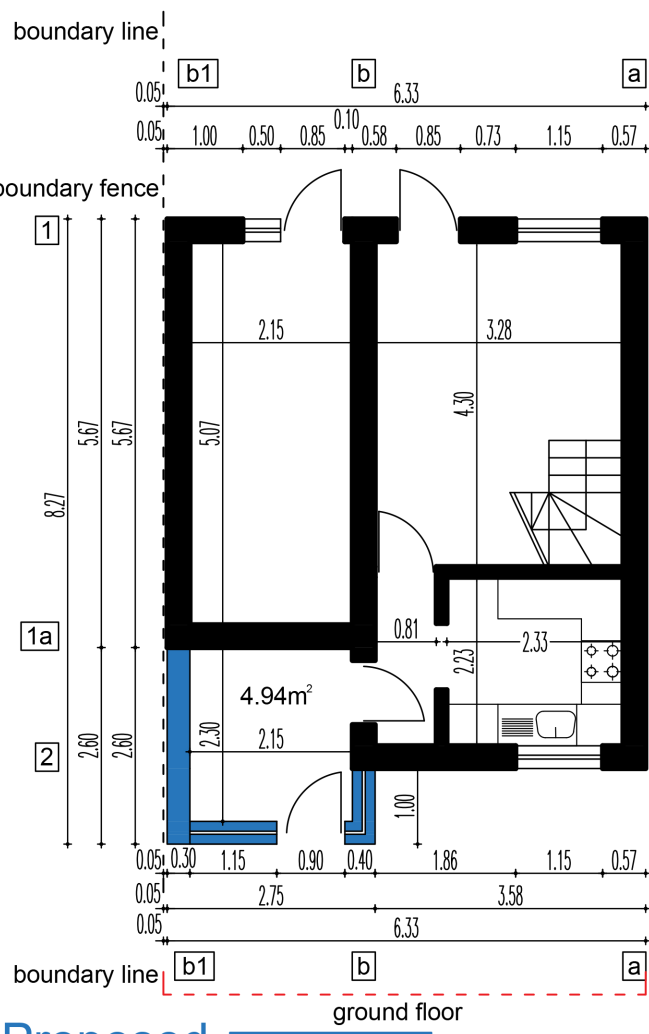

Proposed wall removal

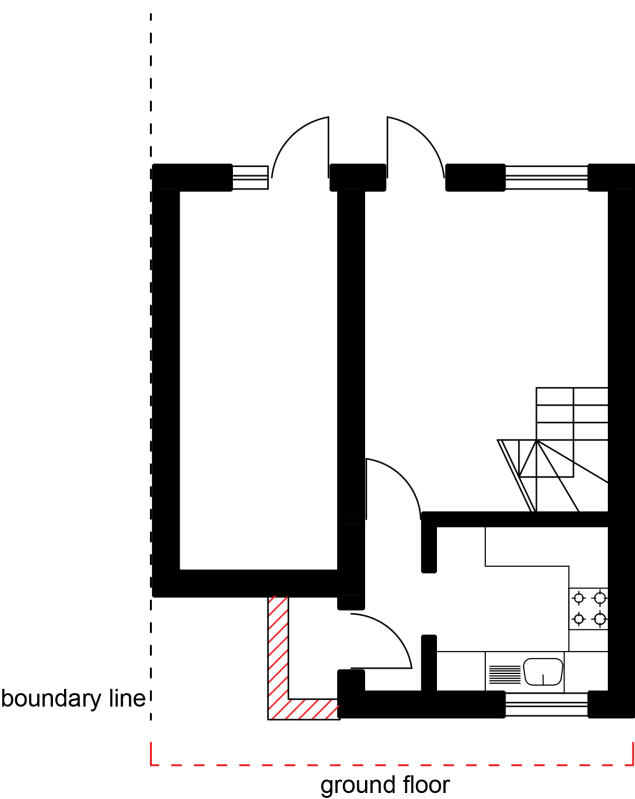

ADDRESS: 22 BRAUNSTON DRIVE HAYES LONDON UB4 9RB			PROPOSAL: PORCH		Sheet size A3
					DWG. No. A03
					Date 16/02/2025
Submitted by	Cezar Ciobanu		scale:	Drawing Title	FLOOR PLANS
Property ownership	Cezar Ciobanu Manuela Ciobanu		1 : 100	EXISTING & PROPOSED SITUATION	REV. A