




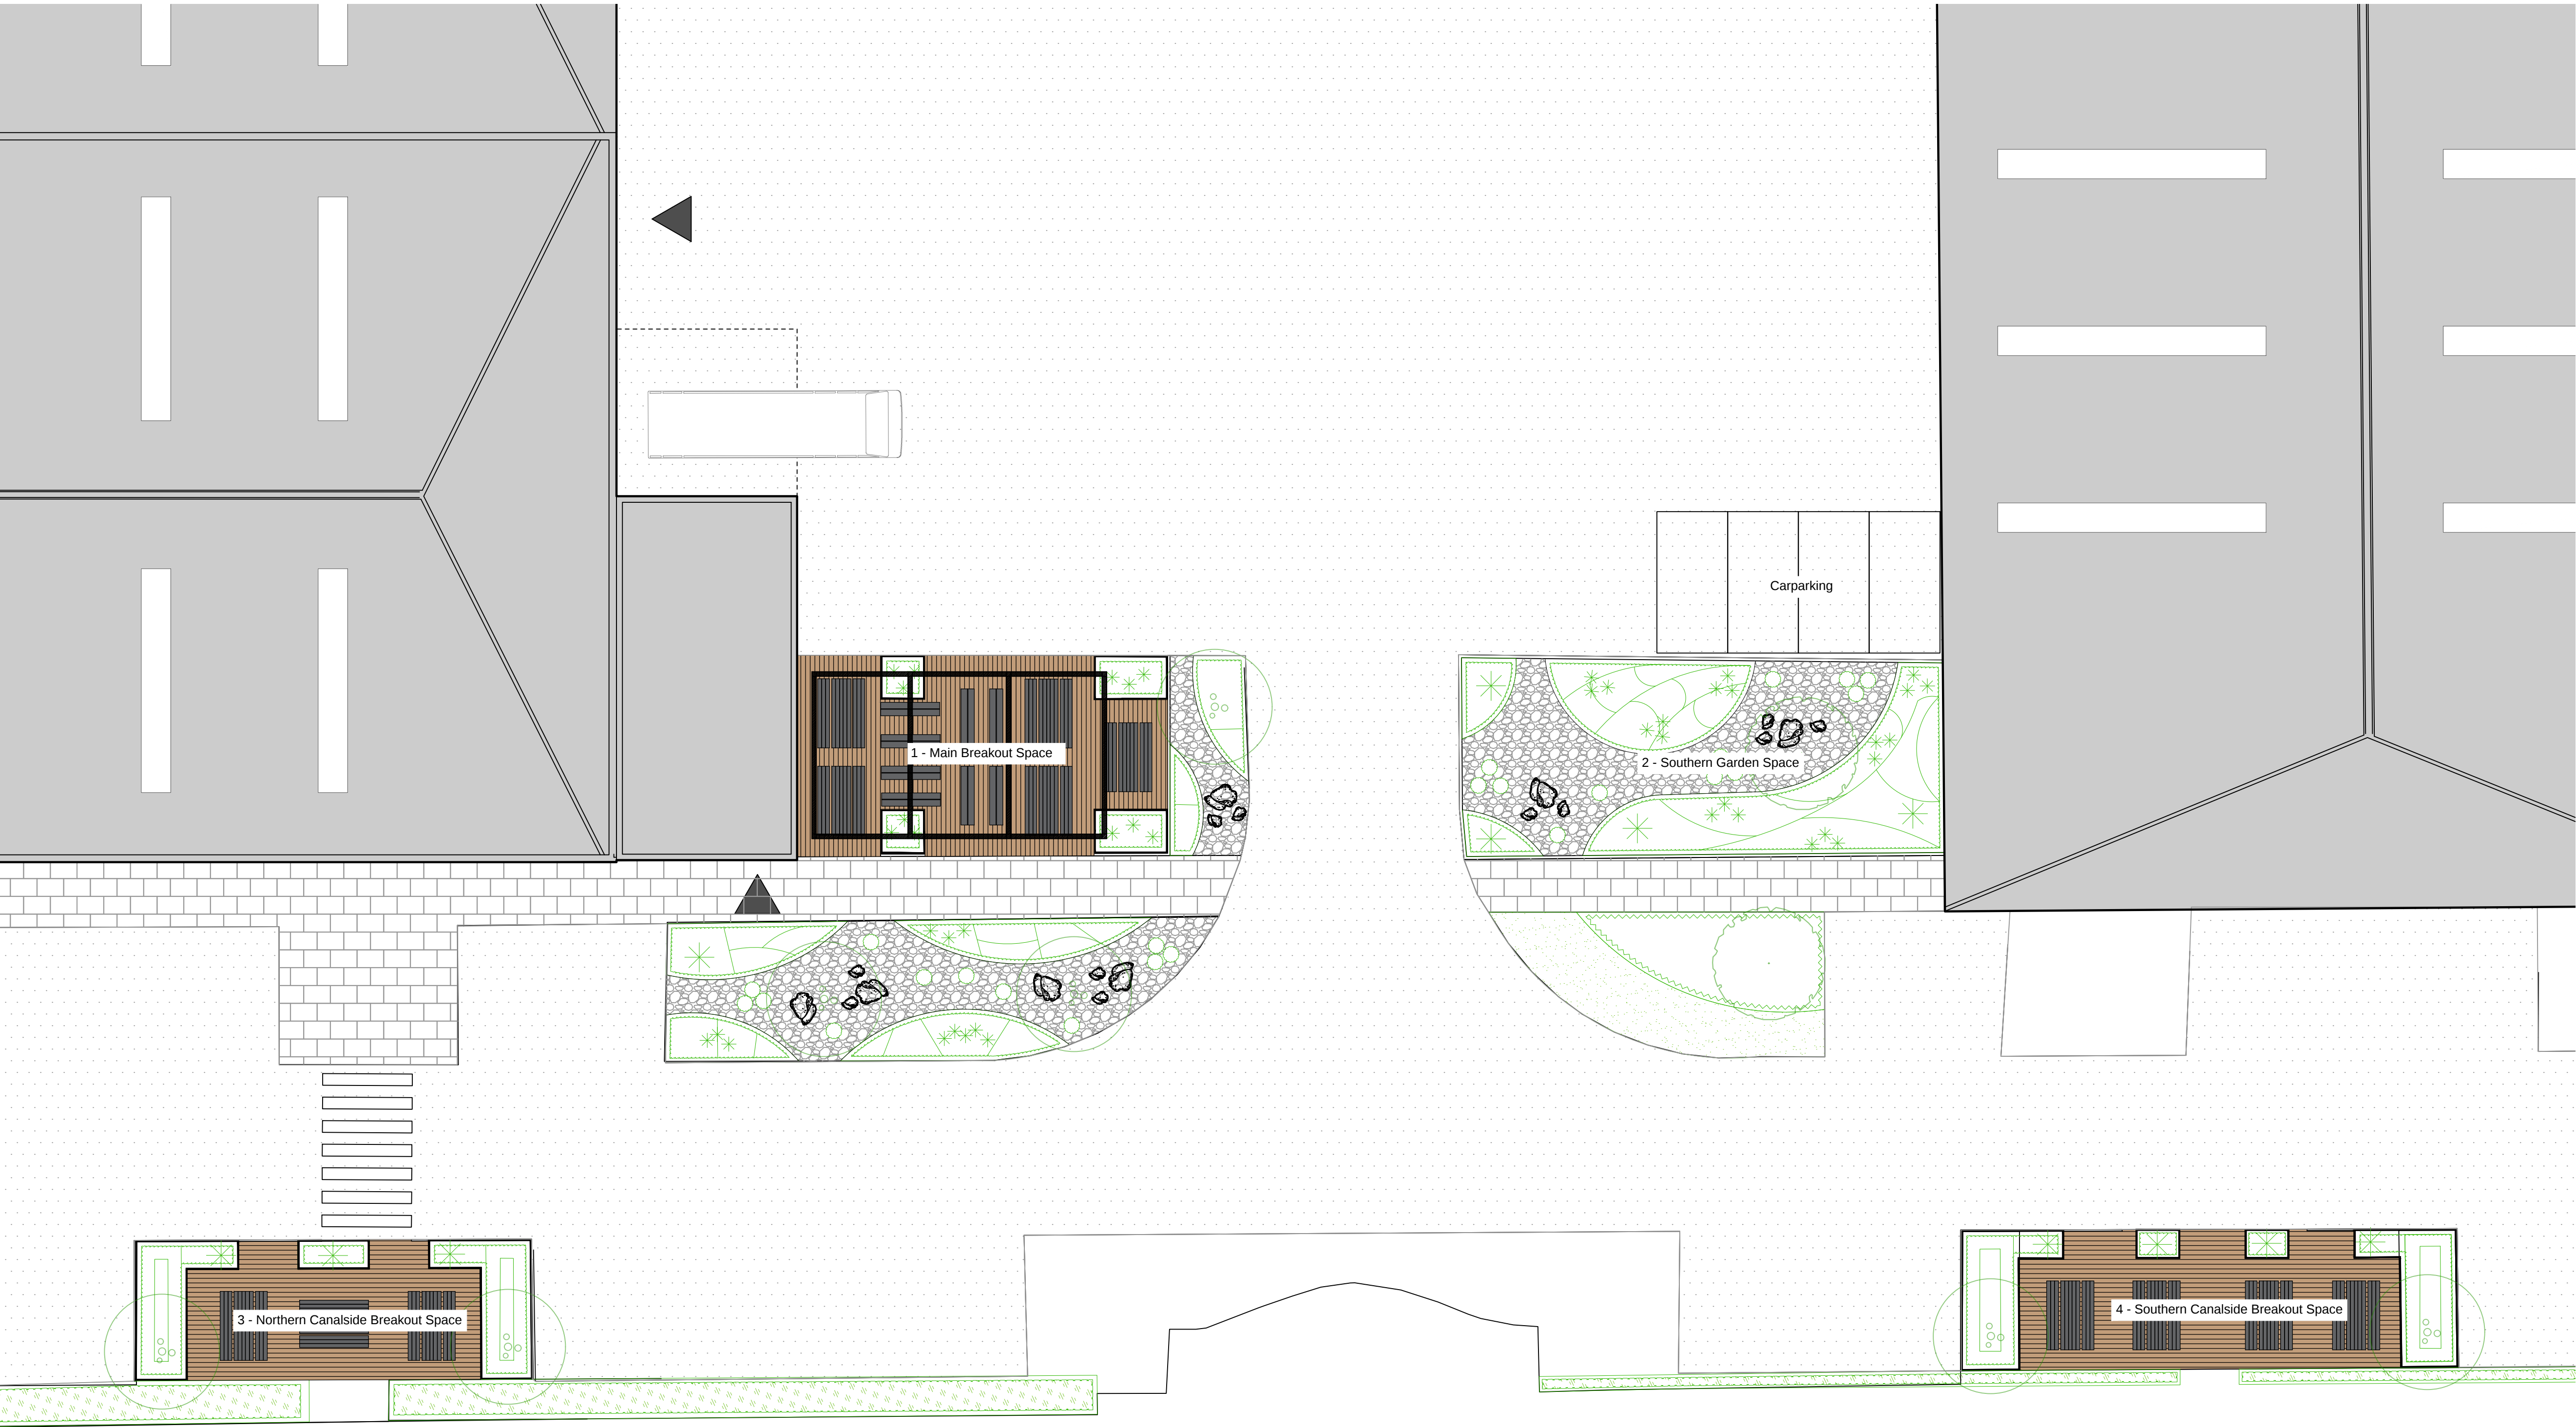


Note:
The material contained in this document has been reproduced from an Ordnance Survey map with permission of the Controller of Her Majesty's Stationery Office. Crown Copyright Licence number AL100035542

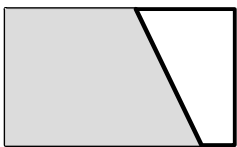


PROPOSED BUILDING LINE

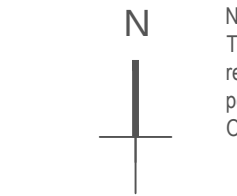


PROPOSED MULTI-STEM TREE
See Drawing No. 06-992-701 for details and Drawing No. 06-992-702 for plant schedule

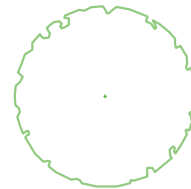


EXISTING TREE

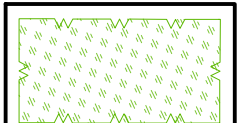


EXISTING HEDGE PLANTING

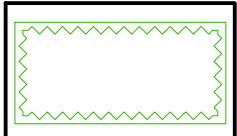

EXISTING PLANTING BED

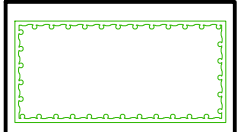


SHRUB PLANTING BED
See Drawing No. 06-992-701 for details and Drawing No. 06-992-702 for plant schedule

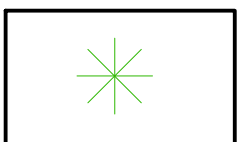


SPECIMEN PLANTING IN BEDS
See Drawing No. 06-992-701 for details and Drawing No. 06-992-702 for plant schedule




SPECIMEN PLANTING IN GRAVEL
See Drawing No. 06-992-701 for details and Drawing No. 06-992-702 for plant schedule

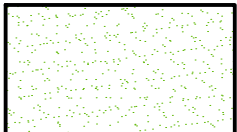

TURF/ LAWN AREA
See Drawing No. 06-992-701 for details and Drawing No. 06-992-702 for plant schedule

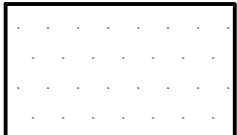


EXISTING TARMAC

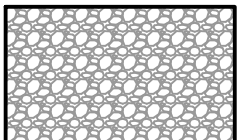

GRAVEL
See Drawing No. 06-992-501 for details and specification




BOULDERS
See Drawing No. 06-992-501 for details and specification

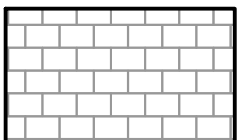


EXISTING PAVING




COMPOSITE TIMBER DECKING AREA
See Drawing No. 06-992-501 for details and specification

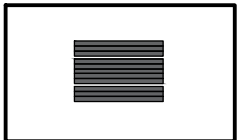

PICNIC TABLES
See Drawing No. 06-992-501 for details and specification

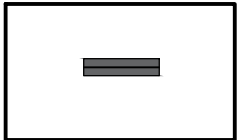

BENCH SEATS
See Drawing No. 06-992-501 for details and specification

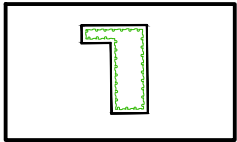

RAISED PLANTERS
See Drawing No. 06-992-501 for details and specification

Rev C, 17.06.2021 Additional roof overhang added, LB
Rev B, 11.06.2021 Amended southern garden space, LB
Rev A, 08.06.2021 Amended southern garden space, LB
revision / date / description / drawn

Gloucester House,
399 Silbury Boulevard,
Milton Keynes,
Buckinghamshire
MK9 2AH
T 01908 303701
W www.enplan.net



client

ARRI

project

ARRI - PHASE 2

-

title

GENERAL ARRANGEMENT
PLAN

drawing number

06-992-301

issue

scale

1:200 @ A1

date

MAY 2021

drawn

LB

checked

DC

revision

C

For Information

DO NOT SCALE FROM THIS DWG | DRAWING SUBJECT TO COPYRIGHTS

