
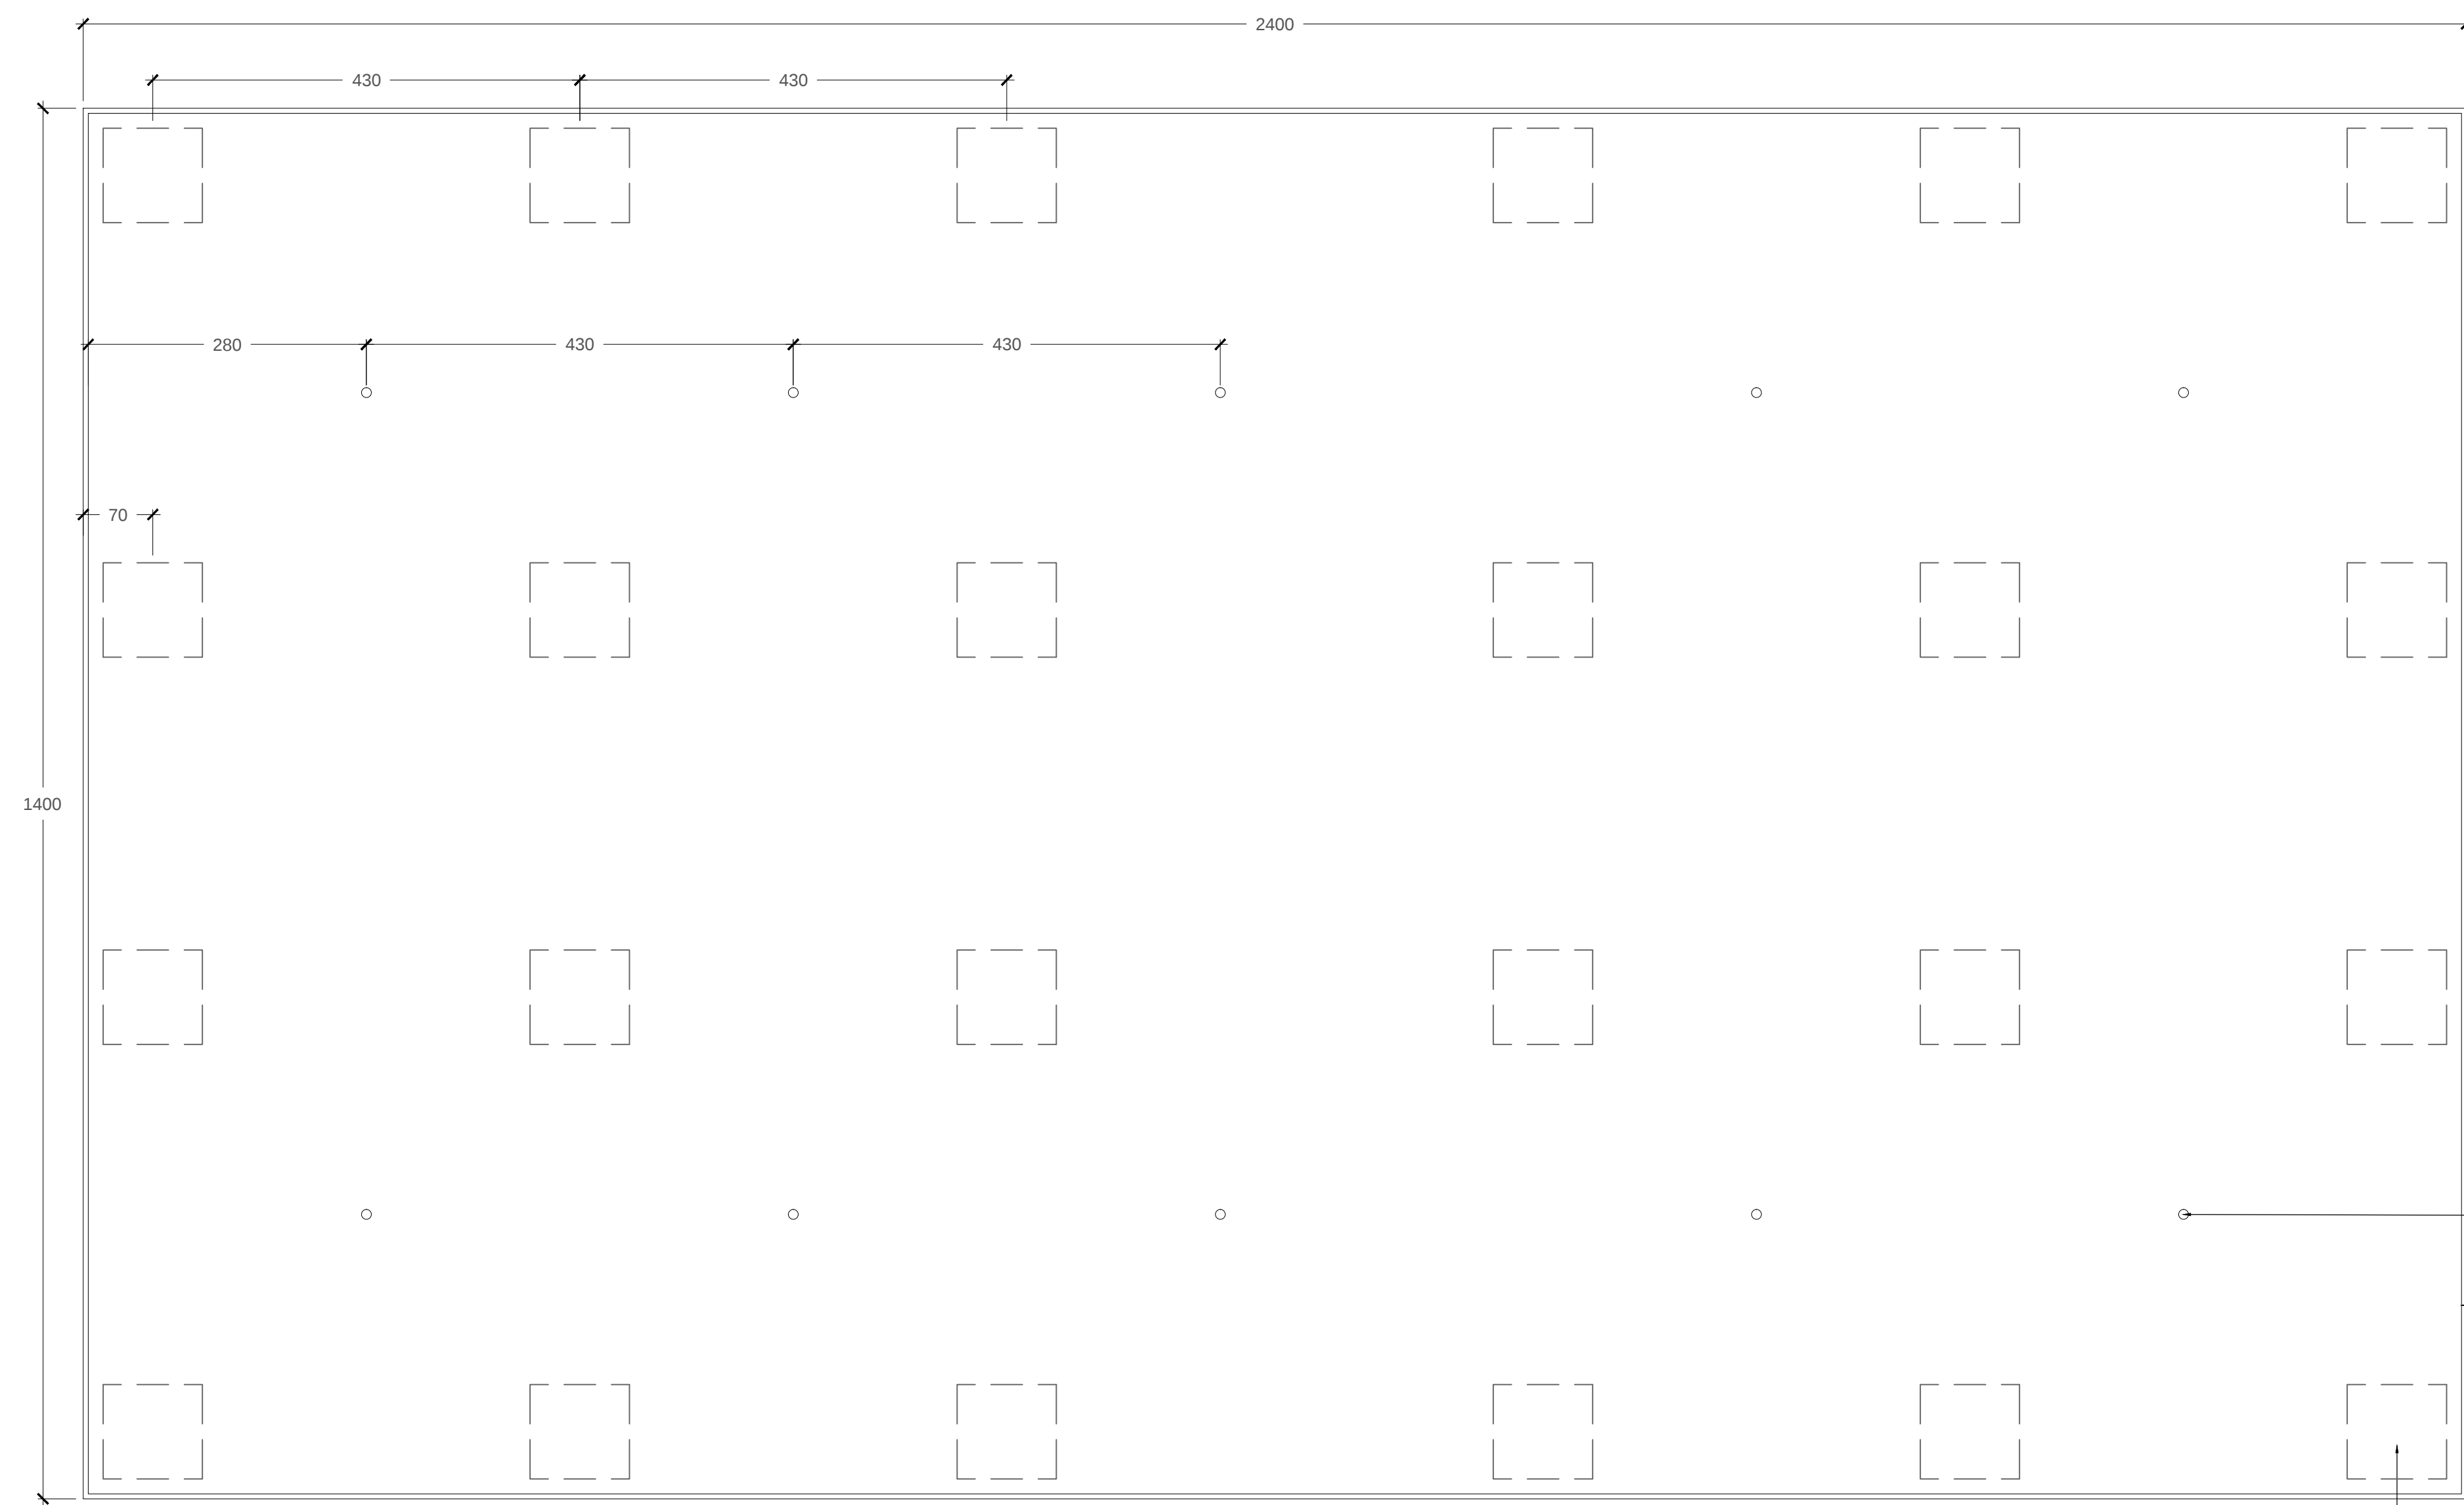


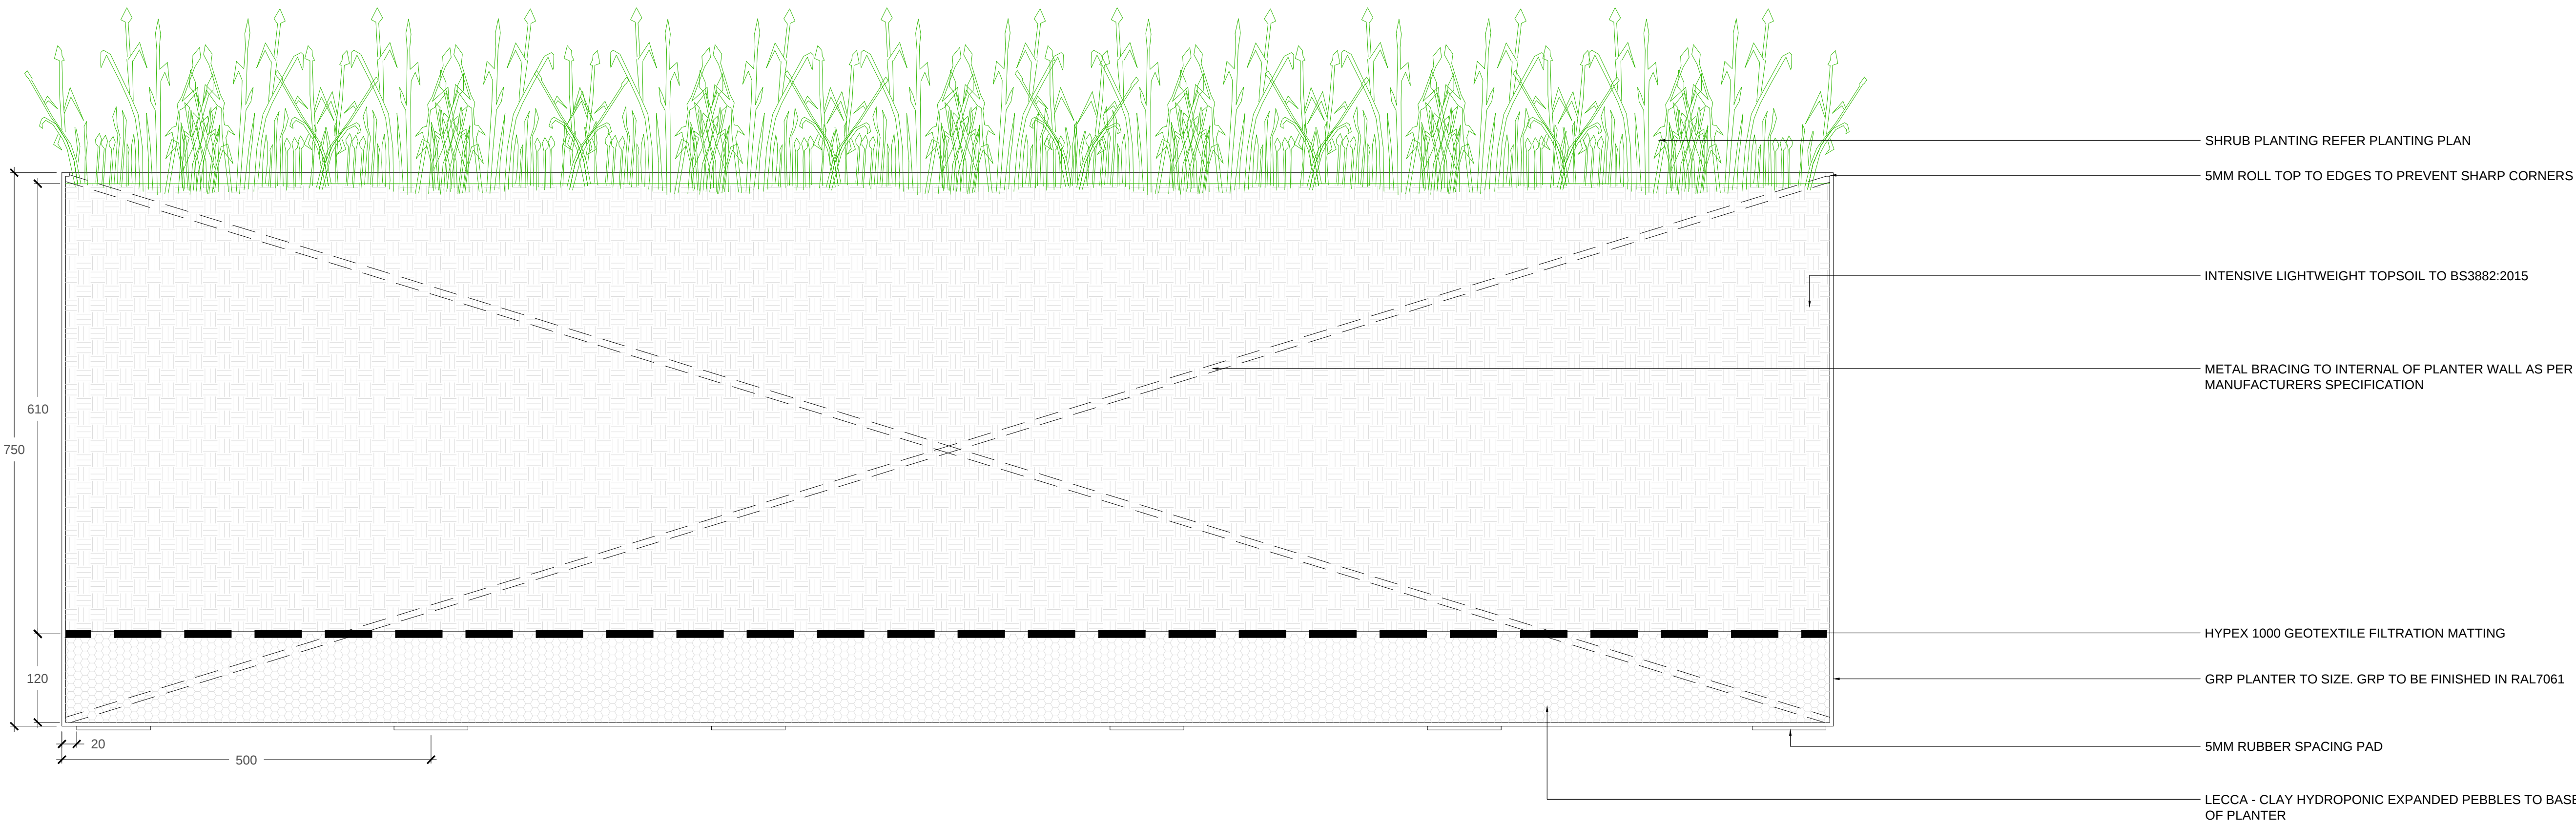

1 RAISED PLANTER
1 : 5