


DO NOT SCALE FROM THIS DRAWING. All dimensions must be verified by the main contractor before the commencement on site of any item of work or the preparation of shop drawings. for their own work or that of sub-contractor or suppliers. This drawing is to be read in conjunction with all relevant documents. Any queries or discrepancies must be reported immediately to the architect. This document is copyright of DDWH Architects Ltd.

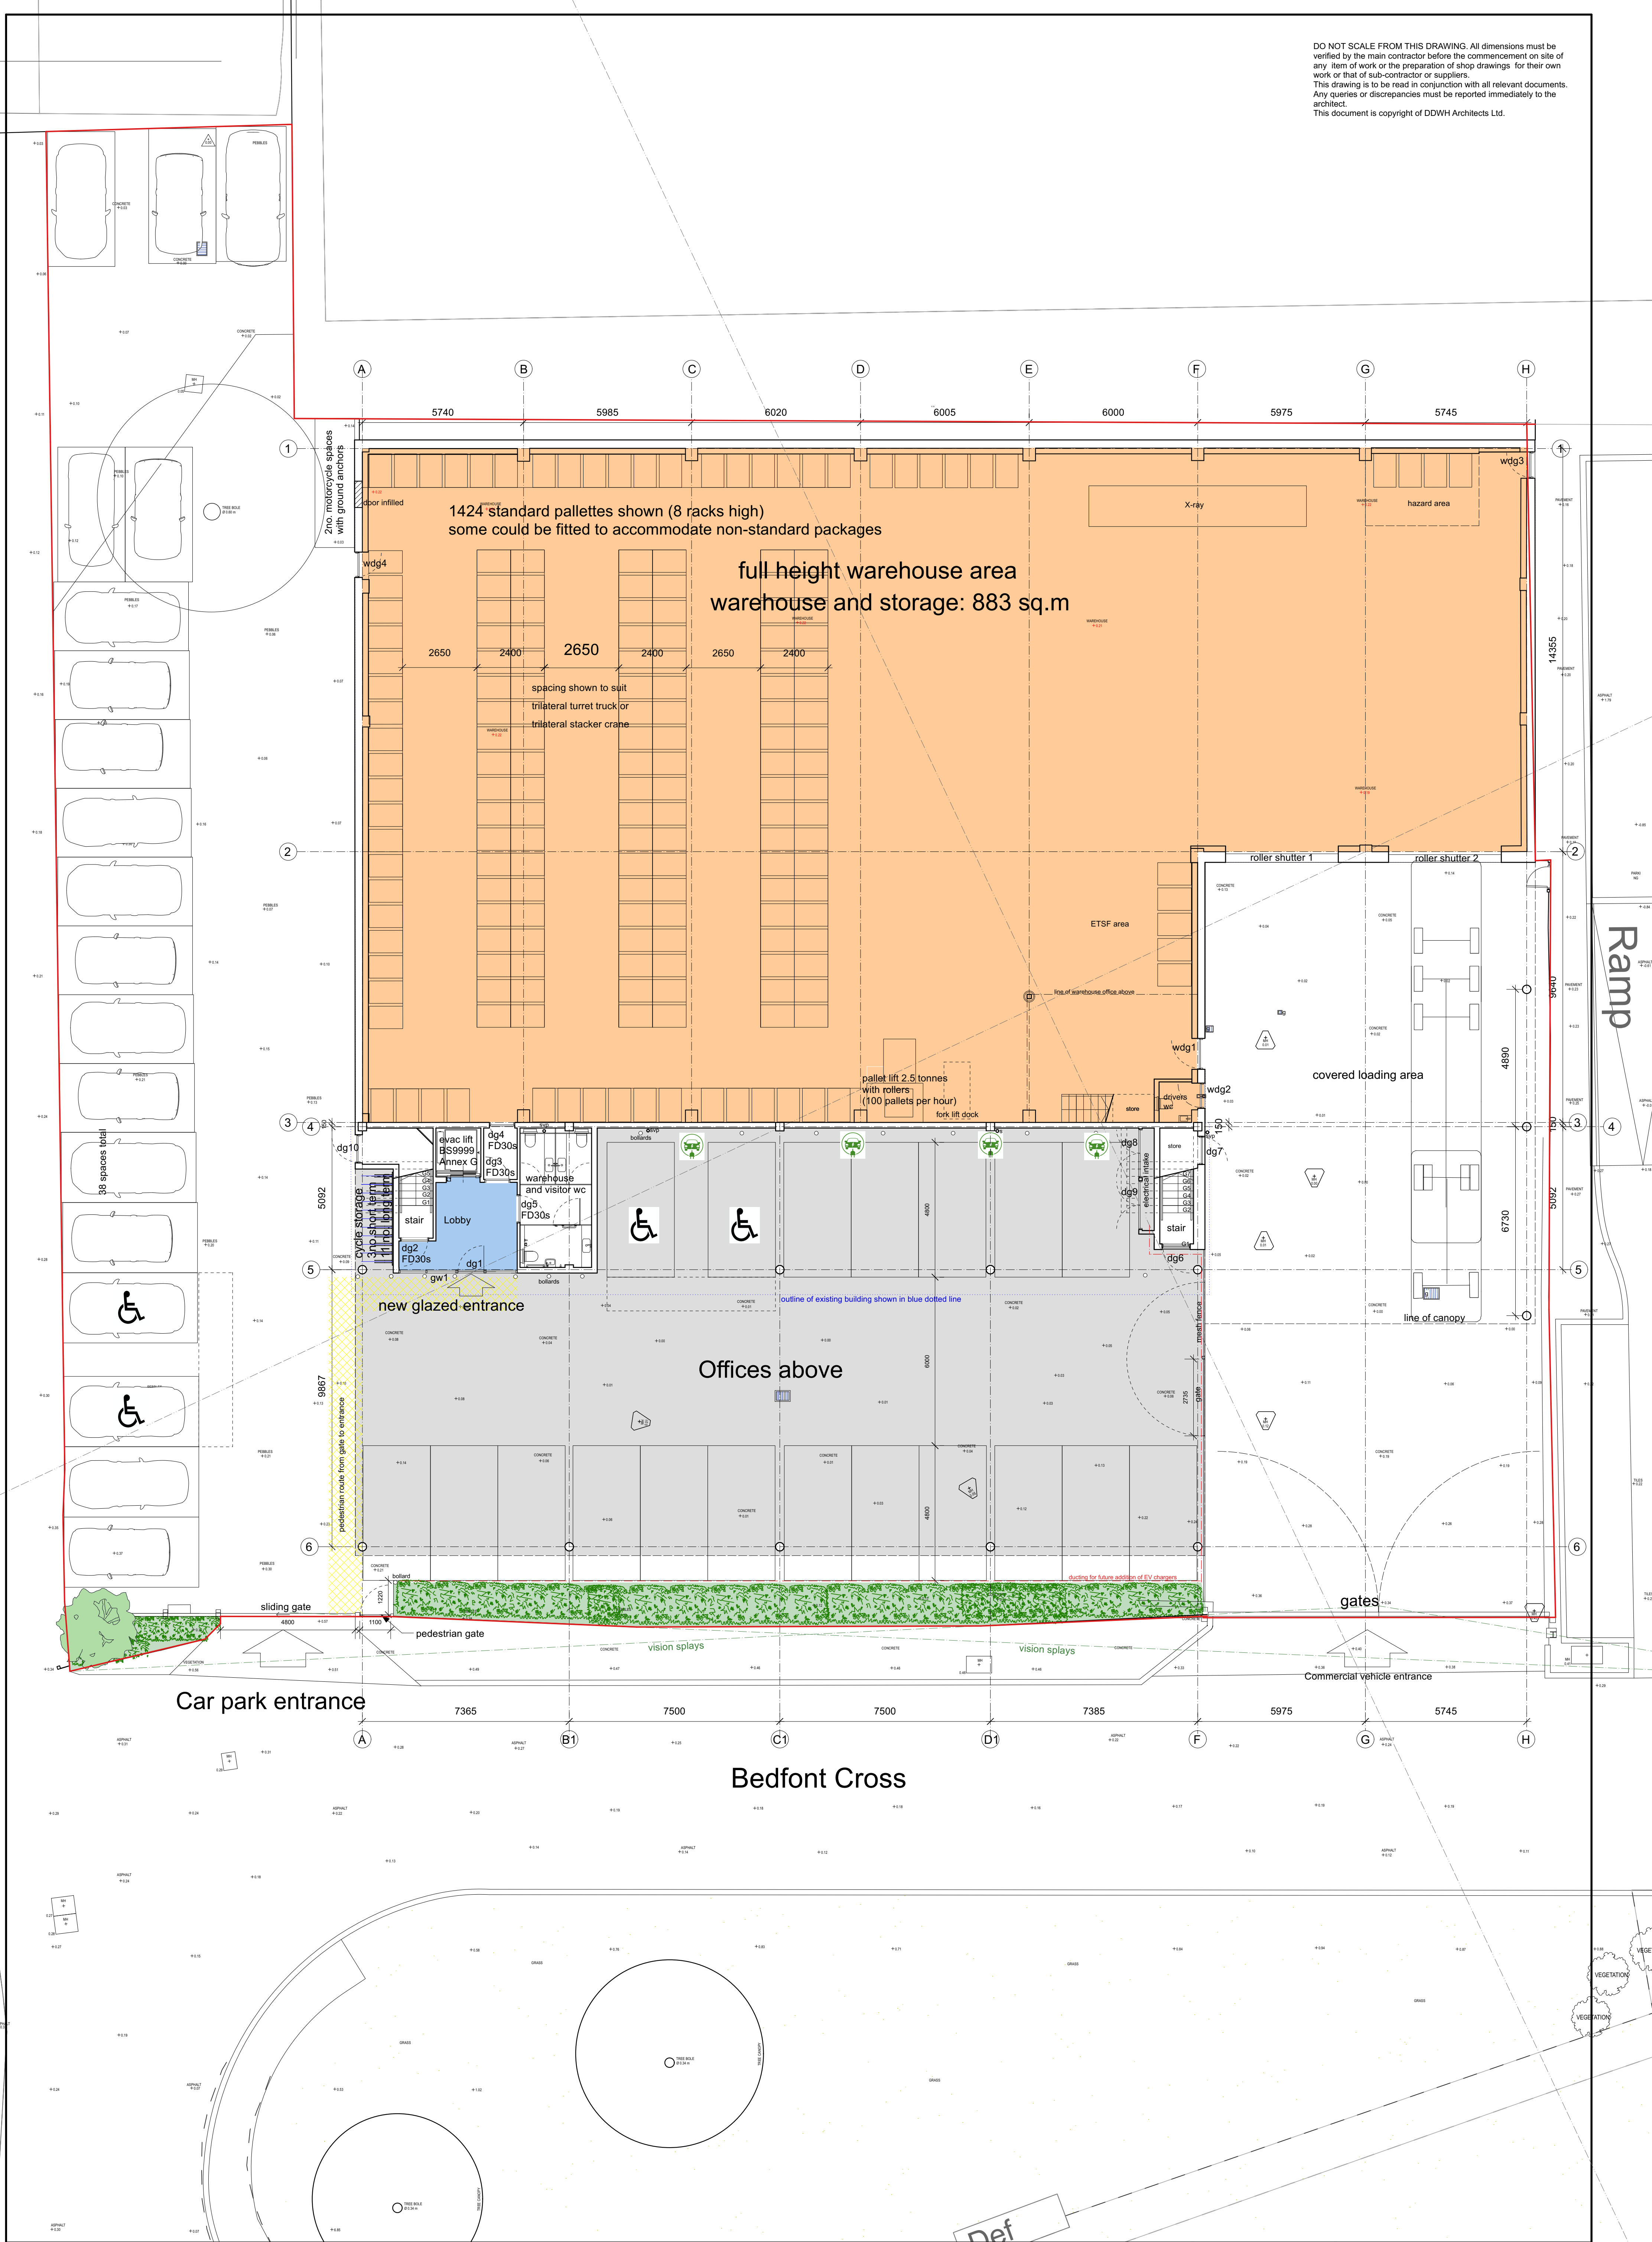

Rev	Date
a.	Oct 2023. Warehouse office relocated
b.	Oct 2023. Mesh fence and gate added at end of car park
c.	Oct 2023. Pedestrian gate added, disabled parking, cycle storage and elec charging points amended

Notes Add 21m for AOD levels

Twin car charging points

Ducting for future addition of EV chargers



Project:	NNR Logistics Office and Warehouse	Date:	Oct 2023
Client:	NNR Global Logistics	Scale:	1:100 at A1
Drawing No:	237-E-3001c	Drawn:	wh
Drawing Title:	Ground Floor General Arrangement Plan as Proposed		

Architecture
Urban design
Interior design

7 Lovers Walk London N3 1JH
T: 020 8343 0156
F: 020 8346 0160
E: mail@ddwharchitects.com

ddwh
ARCHITECTS