




01 - GROUND FLOOR PLAN

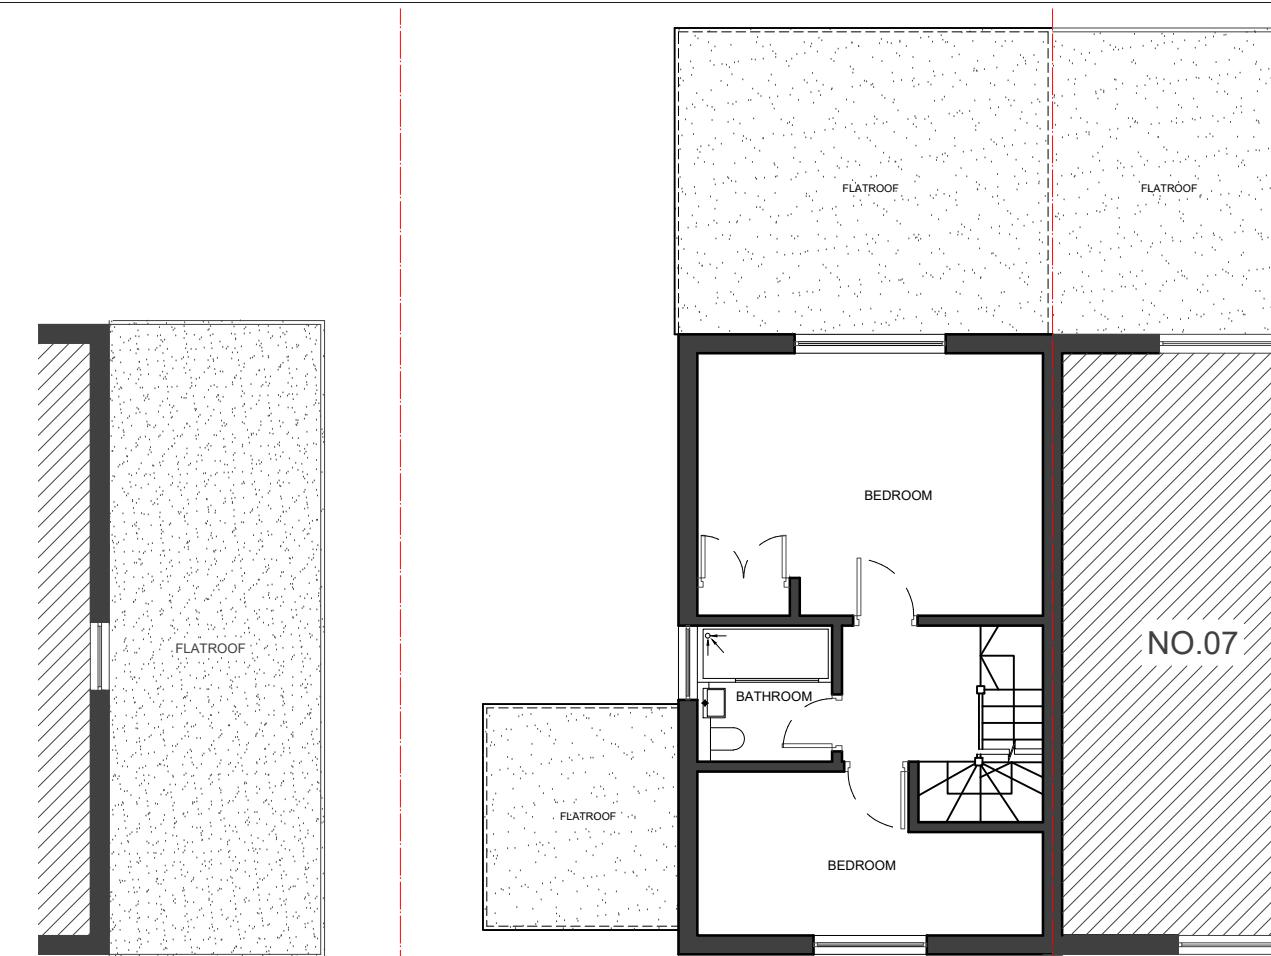

02 - FIRST FLOOR PLAN

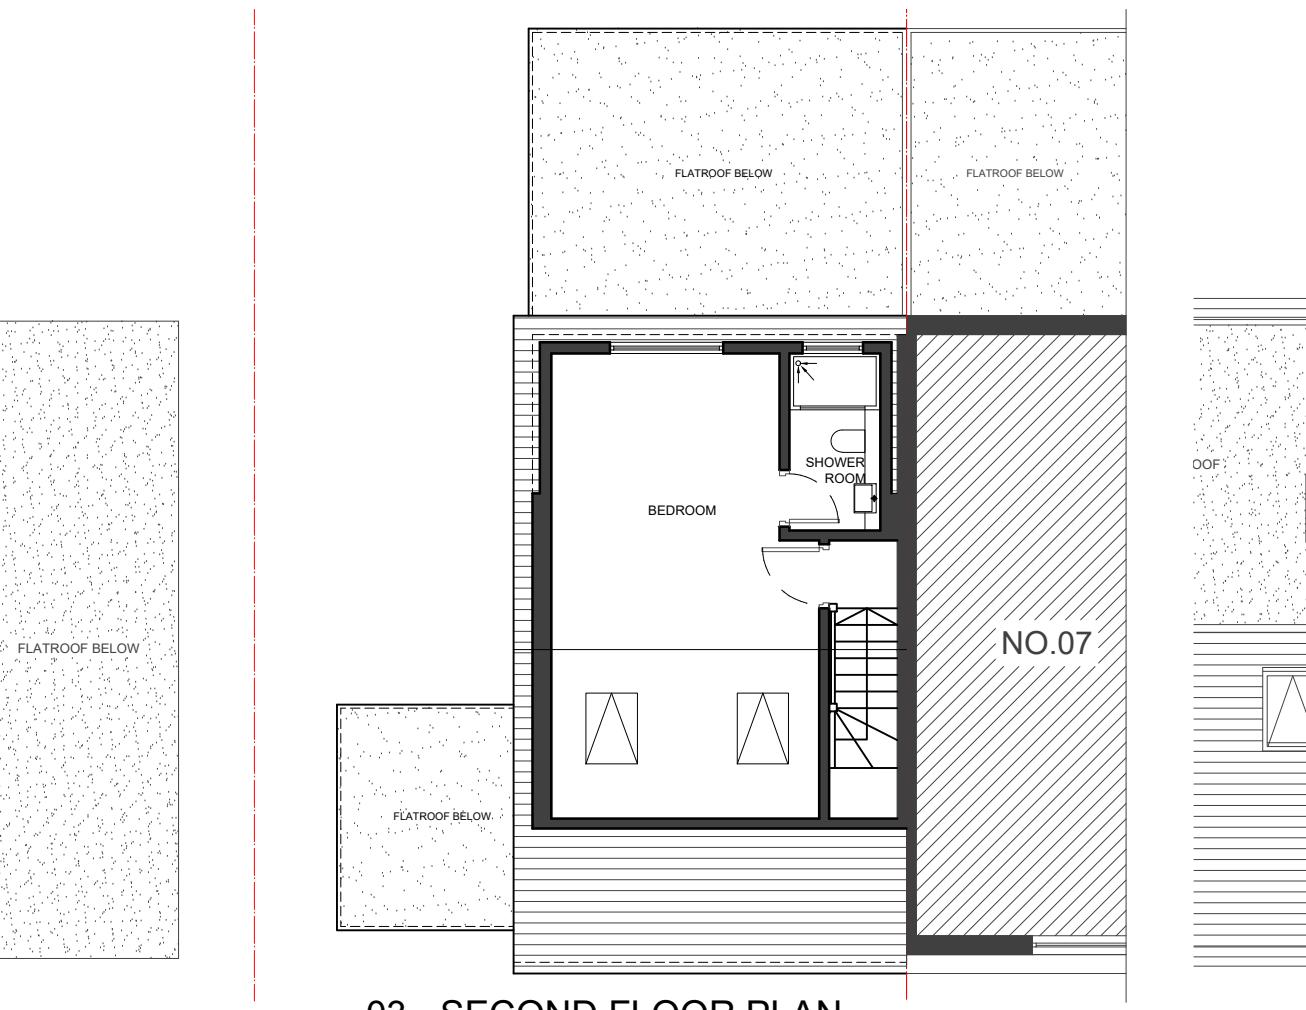

03 - SECOND FLOOR PLAN

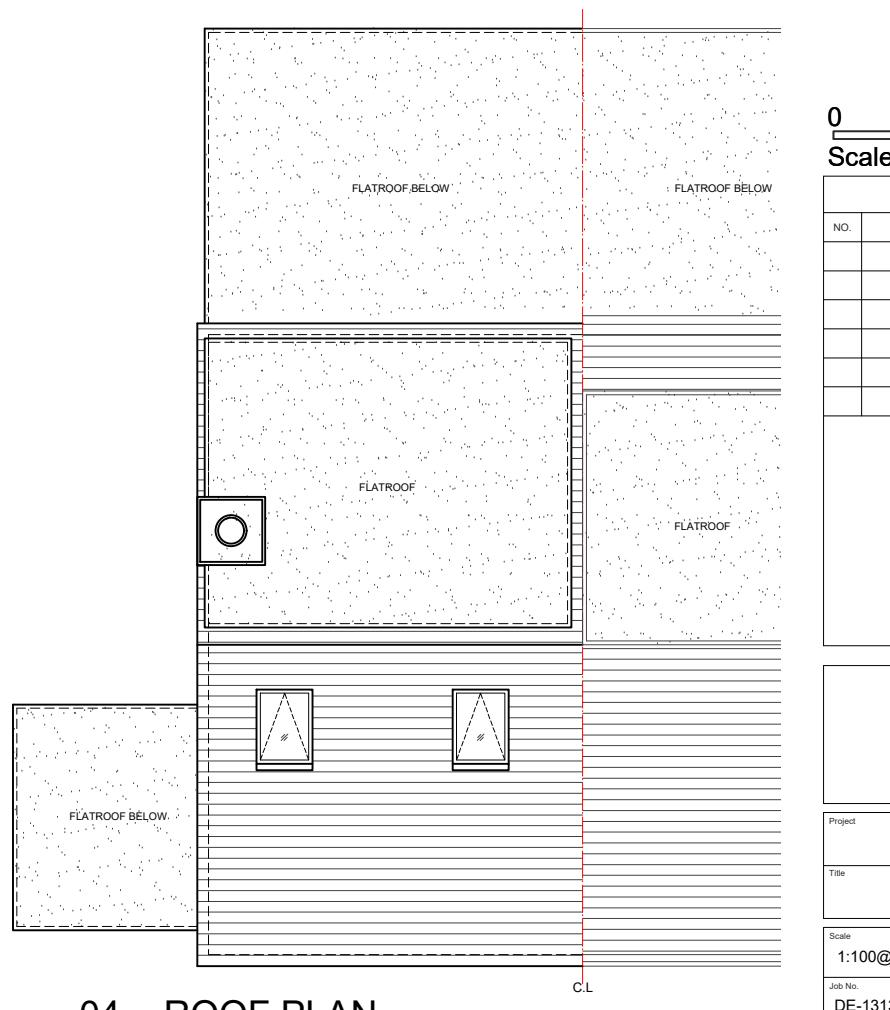

04 - ROOF PLAN

NOTES

- Dimensions are not to be scaled from this drawing by contractors. The contractor is requested to check all dimensions before the work started.
- Report any discrepancies to the client or architect before undertaking the work described in the drawings.
- Dimensions are approximate site dimensions and are to be verified by the contractor on site before any fabrication/site works i.e foundations etc occur.
- Contractor is responsible for all temporary propping to existing structure.

0 1 2m 3 4 5m  
Scale

REVISIONS			
NO.	DESCRIPTION	DATE	BY

HOUSE HOLDER  
APPLICATION

DESIGN ENDEAVOURS LTD  
M: 07869580774, 07824773079  
E: design.endeavour@gmail.com

Project 05 BARNHILL LANE  
LONDON, UB4 9HD

Title EXISTING PLANS

Scale	Drawn	Approved	Date
1:100@A3	IM/FA		DEC-25
Job No.	Drawing No.	Rev.	
DE-1313/25	PH-05BL-02		