

A technical drawing of a book cover. The cover is rectangular and filled with a dense grid pattern. A large 'X' shape is drawn across the cover, with its center at the top edge. The 'X' is formed by two diagonal lines that meet at the top center and extend downwards to the bottom corners. The lines of the 'X' are slightly thicker than the grid lines. On the left side, there is a vertical rectangular element, possibly a spine or a hinge, with a small semi-circular detail at the top. On the right side, there is a small, stylized, open book-like shape at the top. The drawing is a black and white line art.

Architectural floor plan of a house with four bedrooms, a bathroom, and a shower. The plan includes dimensions for rooms and overall sections, as well as angles for roof pitches. Red lines highlight the layout of the bedrooms and the shower area.

Room Dimensions and Layout:

- Bedroom 3:** 3000 (width) x 2000 (depth). Includes a 1.40 fall area.
- Bedroom 4:** 3000 (width) x 900 (depth).
- Bedroom 2:** 3000 (width) x 900 (depth).
- Bedroom 1:** 3000 (width) x 900 (depth).
- Bathroom:** 3000 (width) x 900 (depth).
- Shower:** 800 (width) x 800 (depth).



Overall Dimensions and Angles:

- Overall width: 3000 + 1000 = 4000.
- Overall depth: 3000 + 3000 = 6000.
- Roof pitch angles: 45.00° (left), 45.00° (right).


Other Features:

- Staircase labeled "DN" (Down).
- Red lines outline the bedrooms and the shower area.
- Green arrow indicates a 1.40 fall area.

<div>DISCLAIMER</div> <div>THESE ARE THE PLANNING DRAWINGS AND SHOULD NOT BE USED FOR STRUCURAL CALCULATIONS OR ANY ENGINEERING PURPOSES.</div>	<div>IMPORTANT NOTE:</div> <div>1- ALL GUTTERS, FOUNDATIONS AND DOWN PIPES TO REMAIN WITHIN THE BOUNDARY LINES OF THE SUBJECT PROPERTY</div> <div>2- ALL PLANS ARE SUBJECT TO FULL PLANS APPROVAL BY BUILDING CONTROL, NOT BUILDING NOTICE.</div>	<div>Revision</div>	<div>Description</div>	<div>Date</div>	<div>DESCRIPTION:</div> <div>Part single storey, part two storey side/rear extension</div>	<div>CLIENT / JOB ADDRESS:</div> <div>Mr and Mrs Husain</div> <div>98 Manor way Ruislip</div>	<div>DRAWING TITLE</div> <div>PLANNING APPLICATION</div>	
		<div>REV A</div>					<div>SCALE</div>	<div>1:100, 1:500 & 1:1250 @A1</div>
							<div>DATE</div>	<div>NOV/2021</div>
							<div>REF</div>	<div>A101 + A102</div>
							<div>DRAFT</div>	<div>3 (REV B)</div>
<div>THIS DRAWING IS SUBJECT TO COPYRIGHT DO NOT REPRODUCE THIS DRAWING WITHOUT PRIOR PERMISSION FROM ARCHITECT</div>								

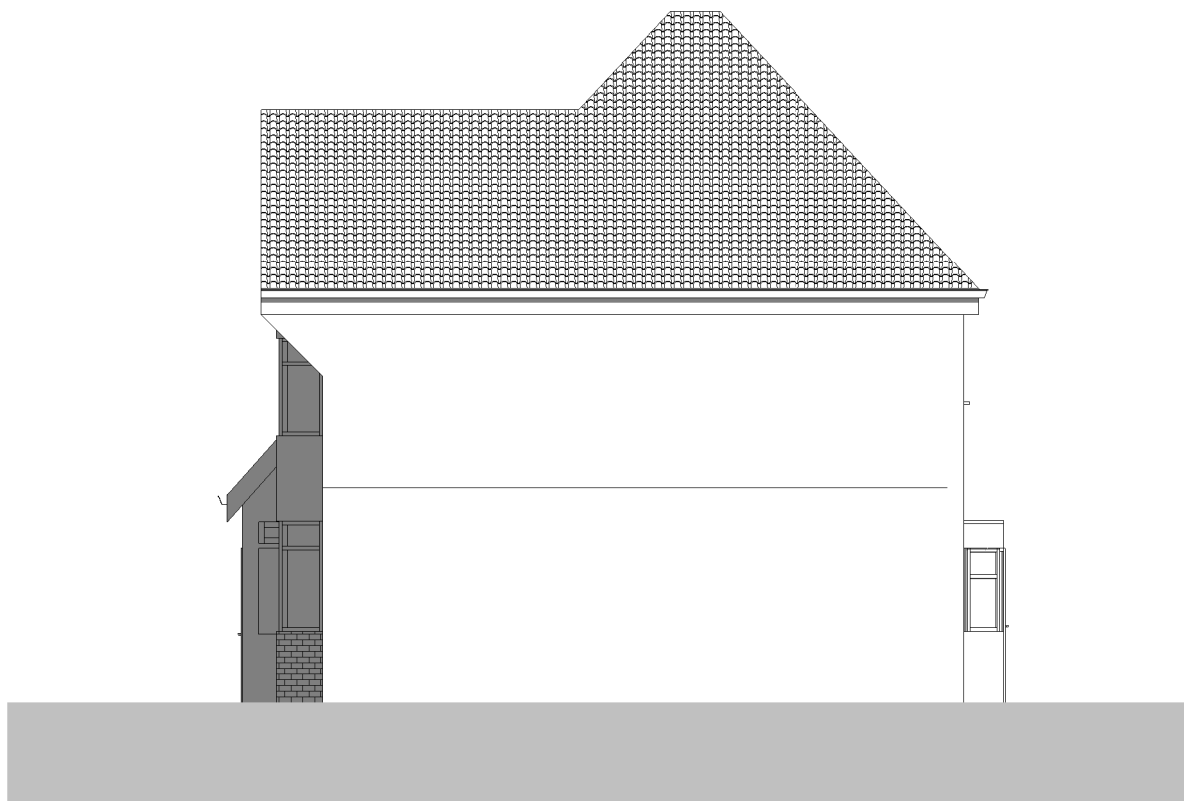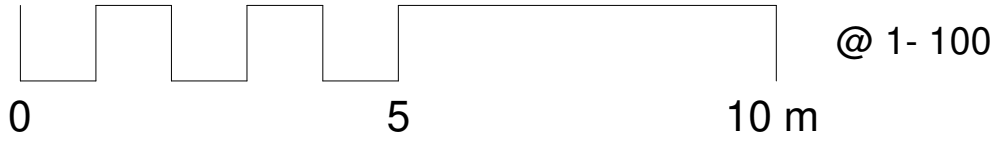

East elevation - Existing
1 : 100

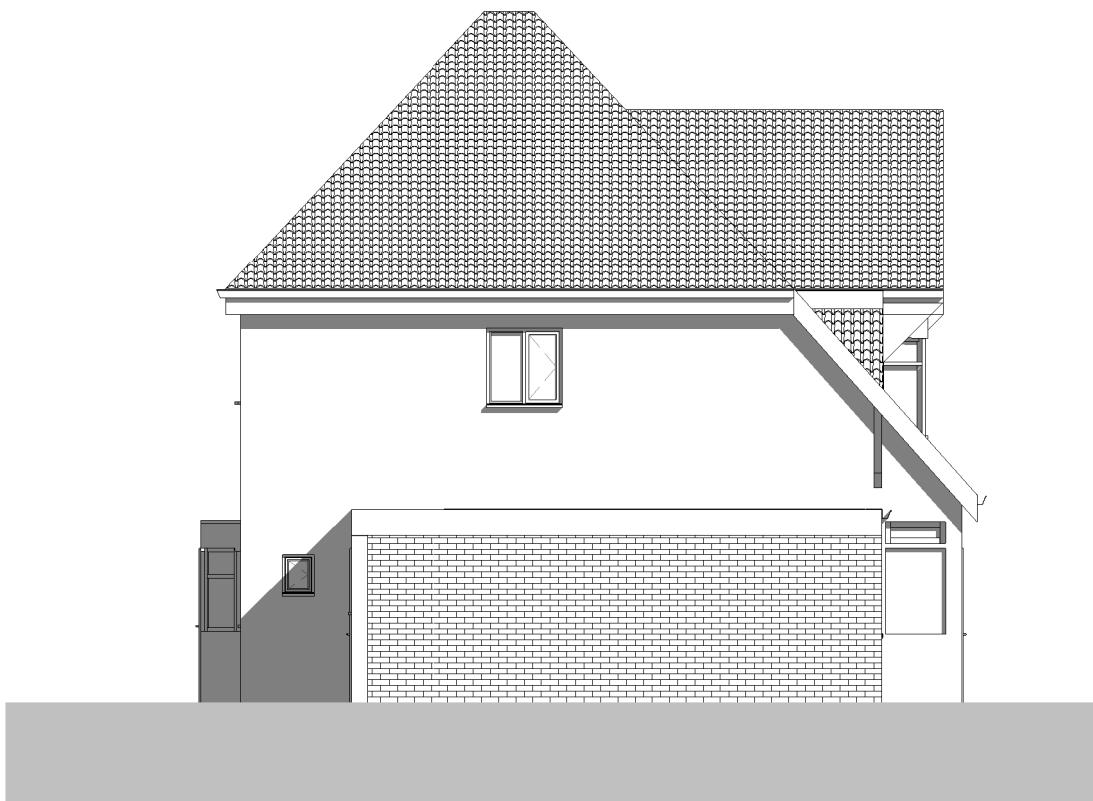


West elevation - Existing
1 : 100




Front elevation - Existing
1 : 100



Rear elevation - Existing
1 : 100

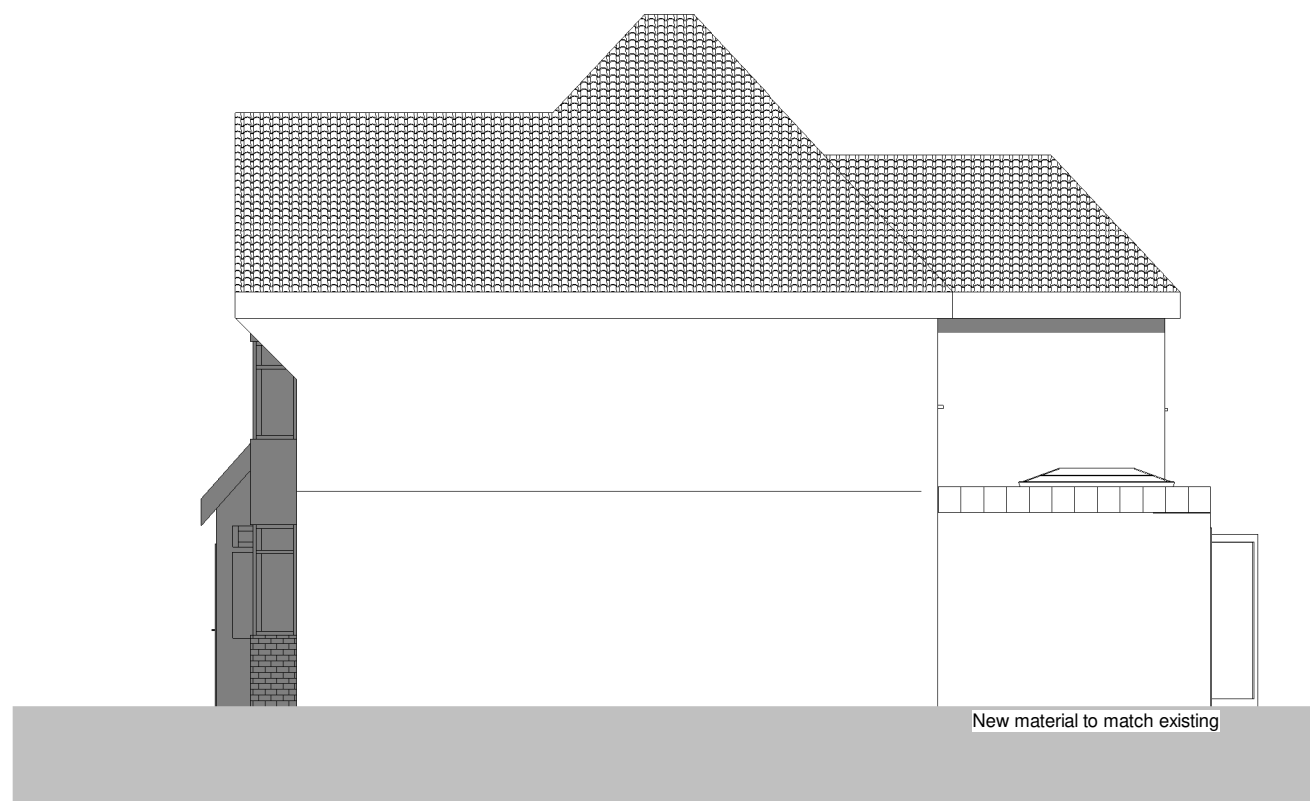

East elevation - Proposed
1 : 100

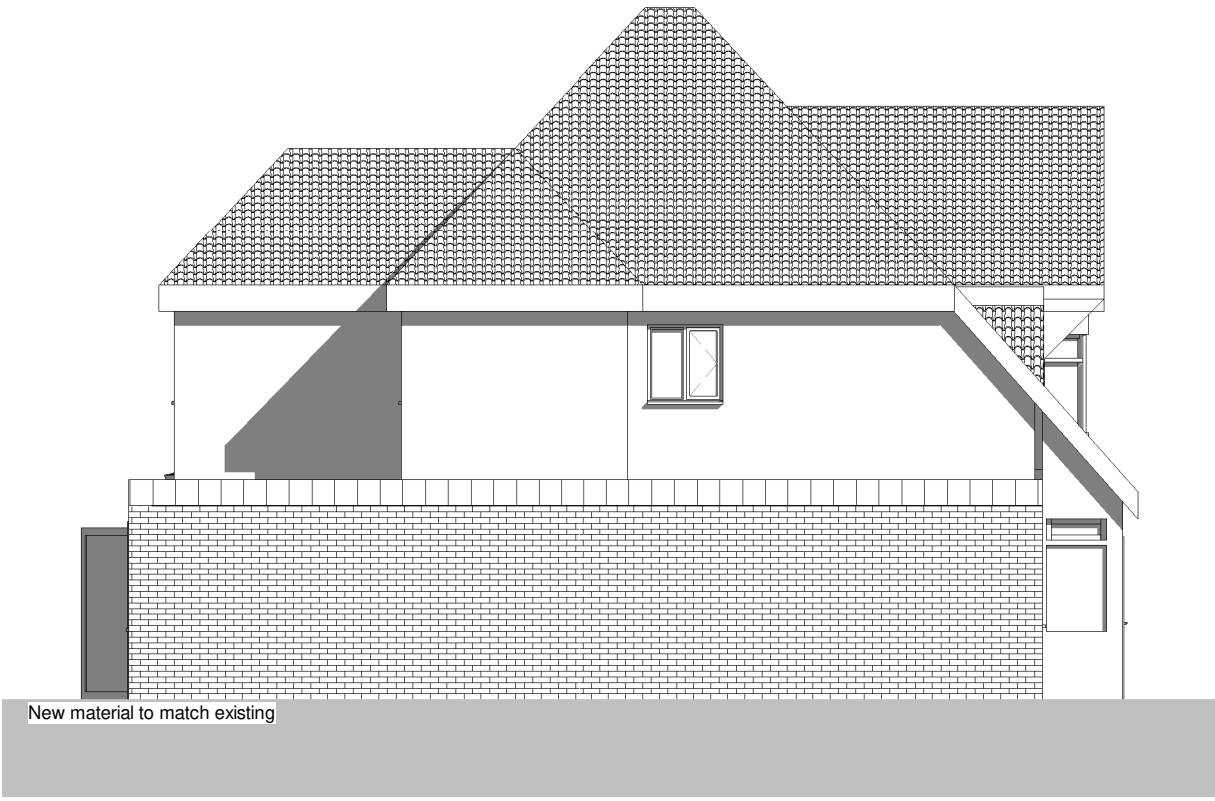

West elevation - Proposed
1 : 100



Front elevation - Proposed
1 : 100



Rear elevation - Proposed
1 : 100

DISCLAIMER THESE ARE THE PLANNING DRAWINGS AND SHOULD NOT BE USED FOR STRUCURAL CALCULATIONS OR ANY ENGINEERING PURPOSES.	IMPORTANT NOTE: 1- ALL GUTTERS, FOUNDATIONS AND DOWN PIPES TO REMAIN WITHIN THE BOUNDARY LINES OF THE SUBJECT PROPERTY 2- ALL PLANS ARE SUBJECT TO FULL PLANS APPROVAL BY BUILDING CONTROL, NOT BUILDING NOTICE.	Revision	Description	Date	DESCRIPTION: Part single storey, part two storey side/rear extension	CLIENT / JOB ADDRESS: Mr and Mrs Husain 98 Manor way Ruislip	DRAWING TITLE		PLANNING APPLICATION	
		REV A					SCALE	1:100, 1:500 & 1:1250 @A1		
							DATE	NOV/2021		
							REF	A101 + A102		
							DRAFT	3 (REV B)		
THIS DRAWING IS SUBJECT TO COPYRIGHT DO NOT REPRODUCE THIS DRAWING WITHOUT PRIOR PERMISSION FROM ARCHITECT										