
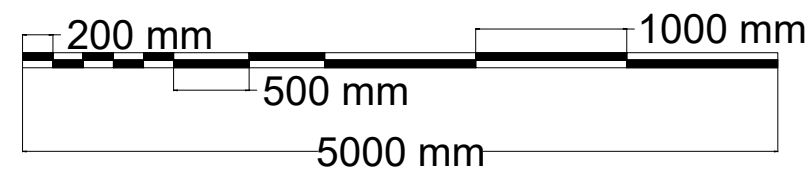
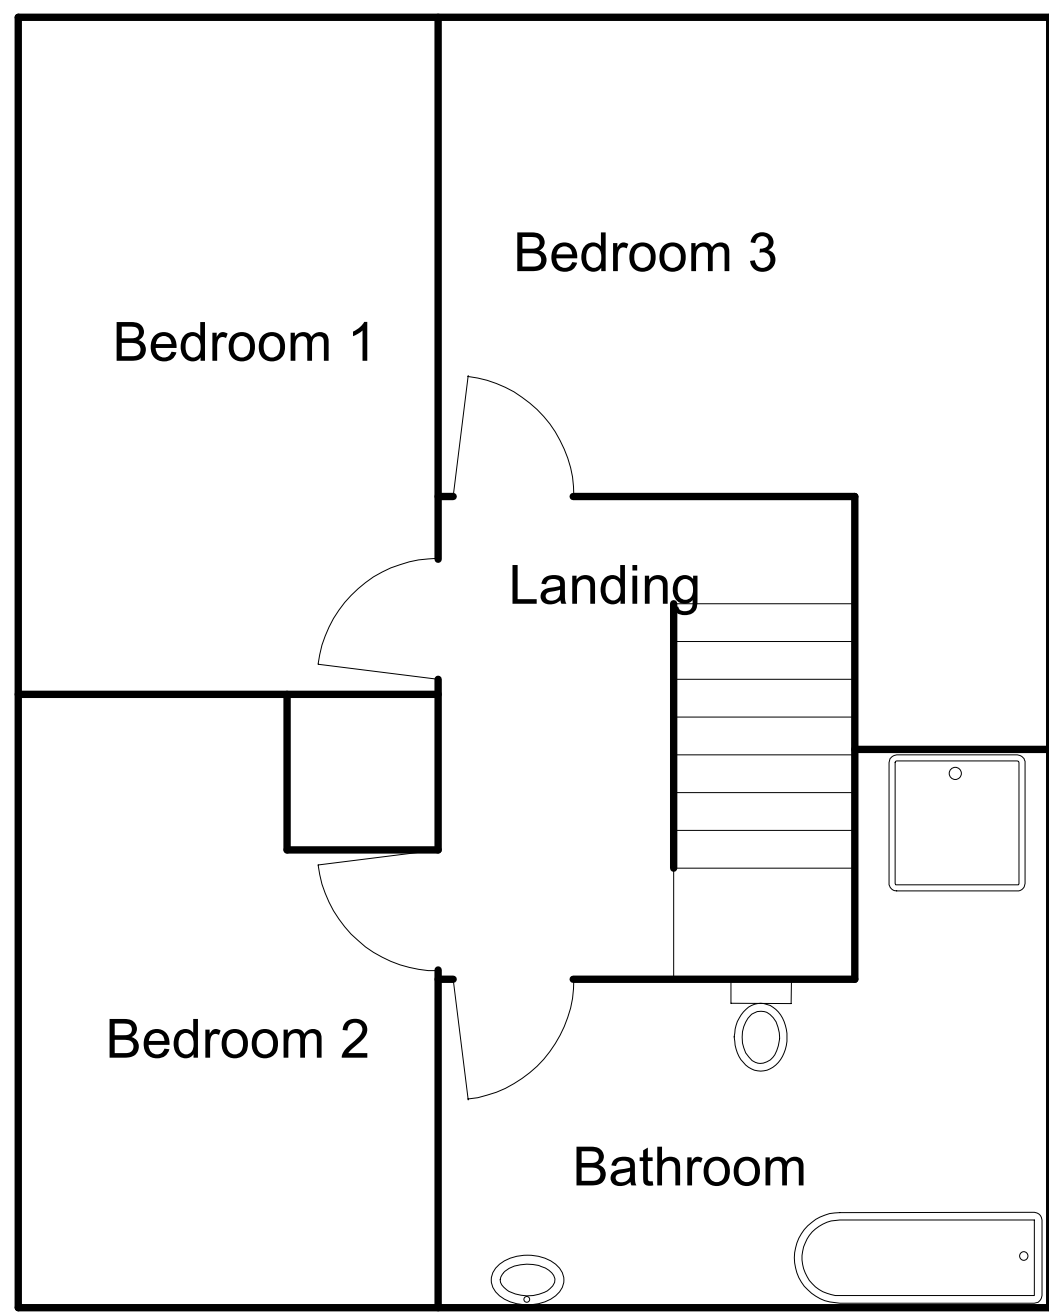


6 5 4 3 2 1

Existing

New

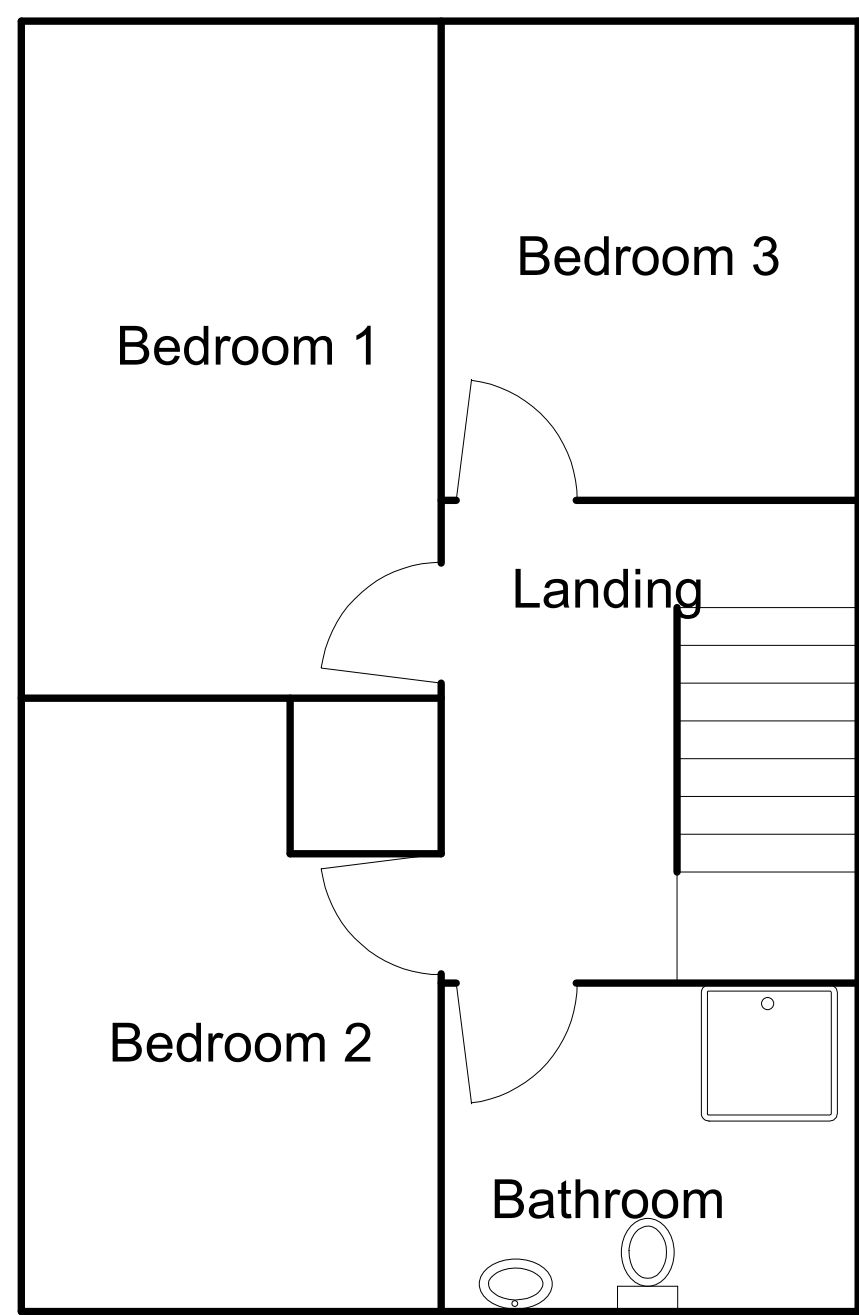

Second Floor

Piccolo Engineering Mb. 0400556174		127 BRAYBOURNE	
		TITLE PROPOSED EXTENSION	
SIZE	CAGE CODE A3	DWG NO 005	REV
SCALE	1:50	SHEET	5

6 5 4 3 2 1

D

C

B

A

D

C

B

A

0