


0 1 2 3 4 5 6 7 8 9 10m Scale 1 : 100

Scale 1 : 500 0 5 10 20 30 40m

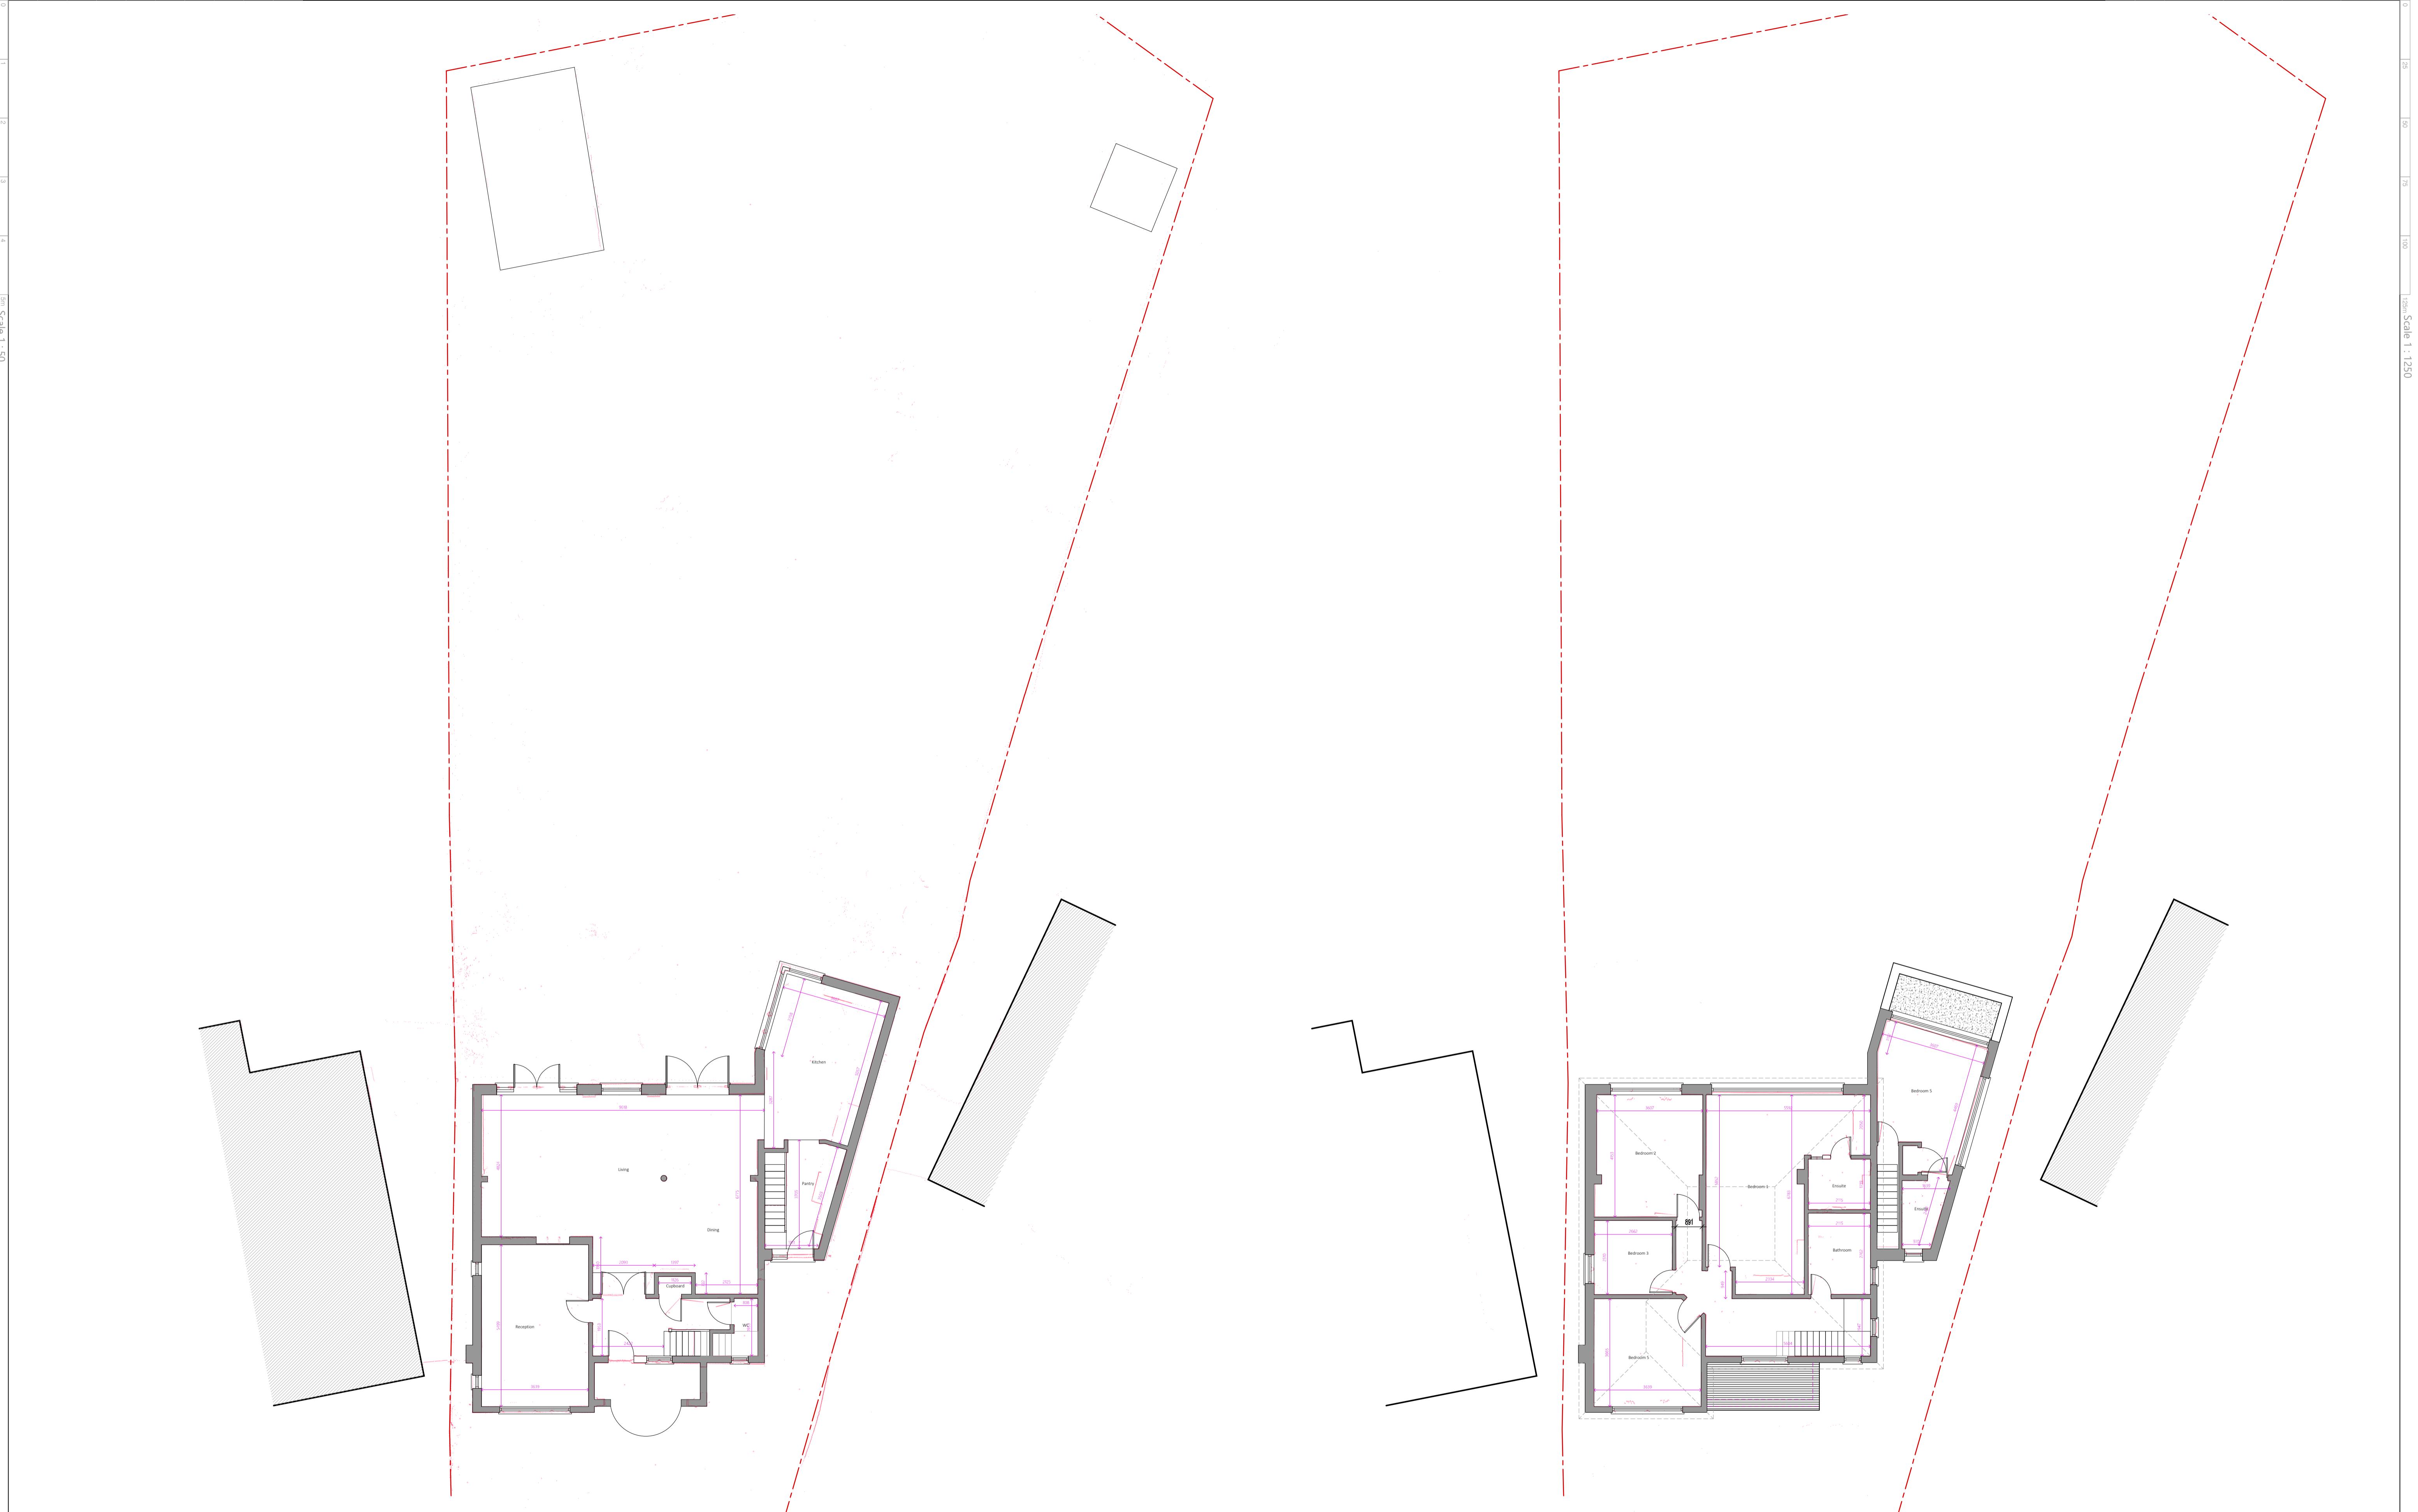

Legend	IMPORTANT GENERAL NOTE	Project	Date	Description	Planning	Drawn By	Approved By	Copyright
<ul style="list-style-type: none"> Existing Proposed Removed Boundary Line Sound Separating Wall 	<p>PARTY WALL ACT 1996 OWNERS MUST ENSURE ALL PARTY WALL AGREEMENTS ARE IN PLACE BEFORE ANY BUILDING WORKS ARE TO COMMENCE</p> <p>These drawings are to be checked in conjunction with the planning details, and other associated structural details as may be provided.</p> <p>These drawings are to be checked in accordance with the Building Regulations Approval, and the Codes of Practice and British Standards as necessary.</p> <p>These drawings are to be checked in accordance with the Health and Safety at Work etc. Act 1974, and other relevant legislation, and any other relevant drawings to be checked by the appointed Contractor on site prior to engaging in any work.</p> <p>These drawings are to be checked in accordance with the CDM regulations, and appropriate Health & Safety on site procedures.</p> <p>These drawings are to be checked in accordance with any necessary PARTY WALL AGREEMENTS, prior to engaging in the works on site.</p>	A1	AP NE	Planning	1:100	1st	Dec-24	DontMoveExtend.com Planning Permission Specialists
<ul style="list-style-type: none"> Paving Lawn Proposed Extension Digital Scan Data 								HC3-01-1001 DontMoveExtend.com and the Red Box are Registered Trade Marks Of Construct 360 Ltd