
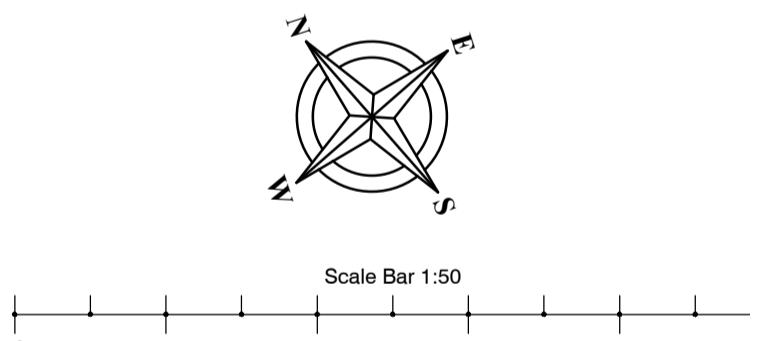


GENERAL NOTES:

1. THIS DRAWING IS TO BE READ IN CONJUNCTION WITH ALL GENERAL ARRANGEMENT DRAWINGS, PROJECT DETAILS AND SPECIFICATIONS.
2. ALL DIMENSIONS TO BE CHECKED ON SITE PRIOR TO THE FABRICATION OF ANY WORK AND/OR ORDERING ANY MATERIAL UNLESS NOTED OTHERWISE. ALL DIMENSIONS ARE TO STRUCTURAL FACES AND/OR PARTITION STUDS.
3. DO NOT SCALE THE DRAWING ON SITE FOR CONSTRUCTION.
4. ALL RIGHTS RESERVED.
5. THIS DRAWING IS COPY RIGHT OF ARCHITORIUM DEVELOPMENTS LTD. DO NOT COPY OR USE THIS DRAWING OR ANY OF ITS INFORMATION / NOTES WITHOUT WRITTEN APPROVAL OF ARCHITORIUM DEVELOPMENTS LTD.

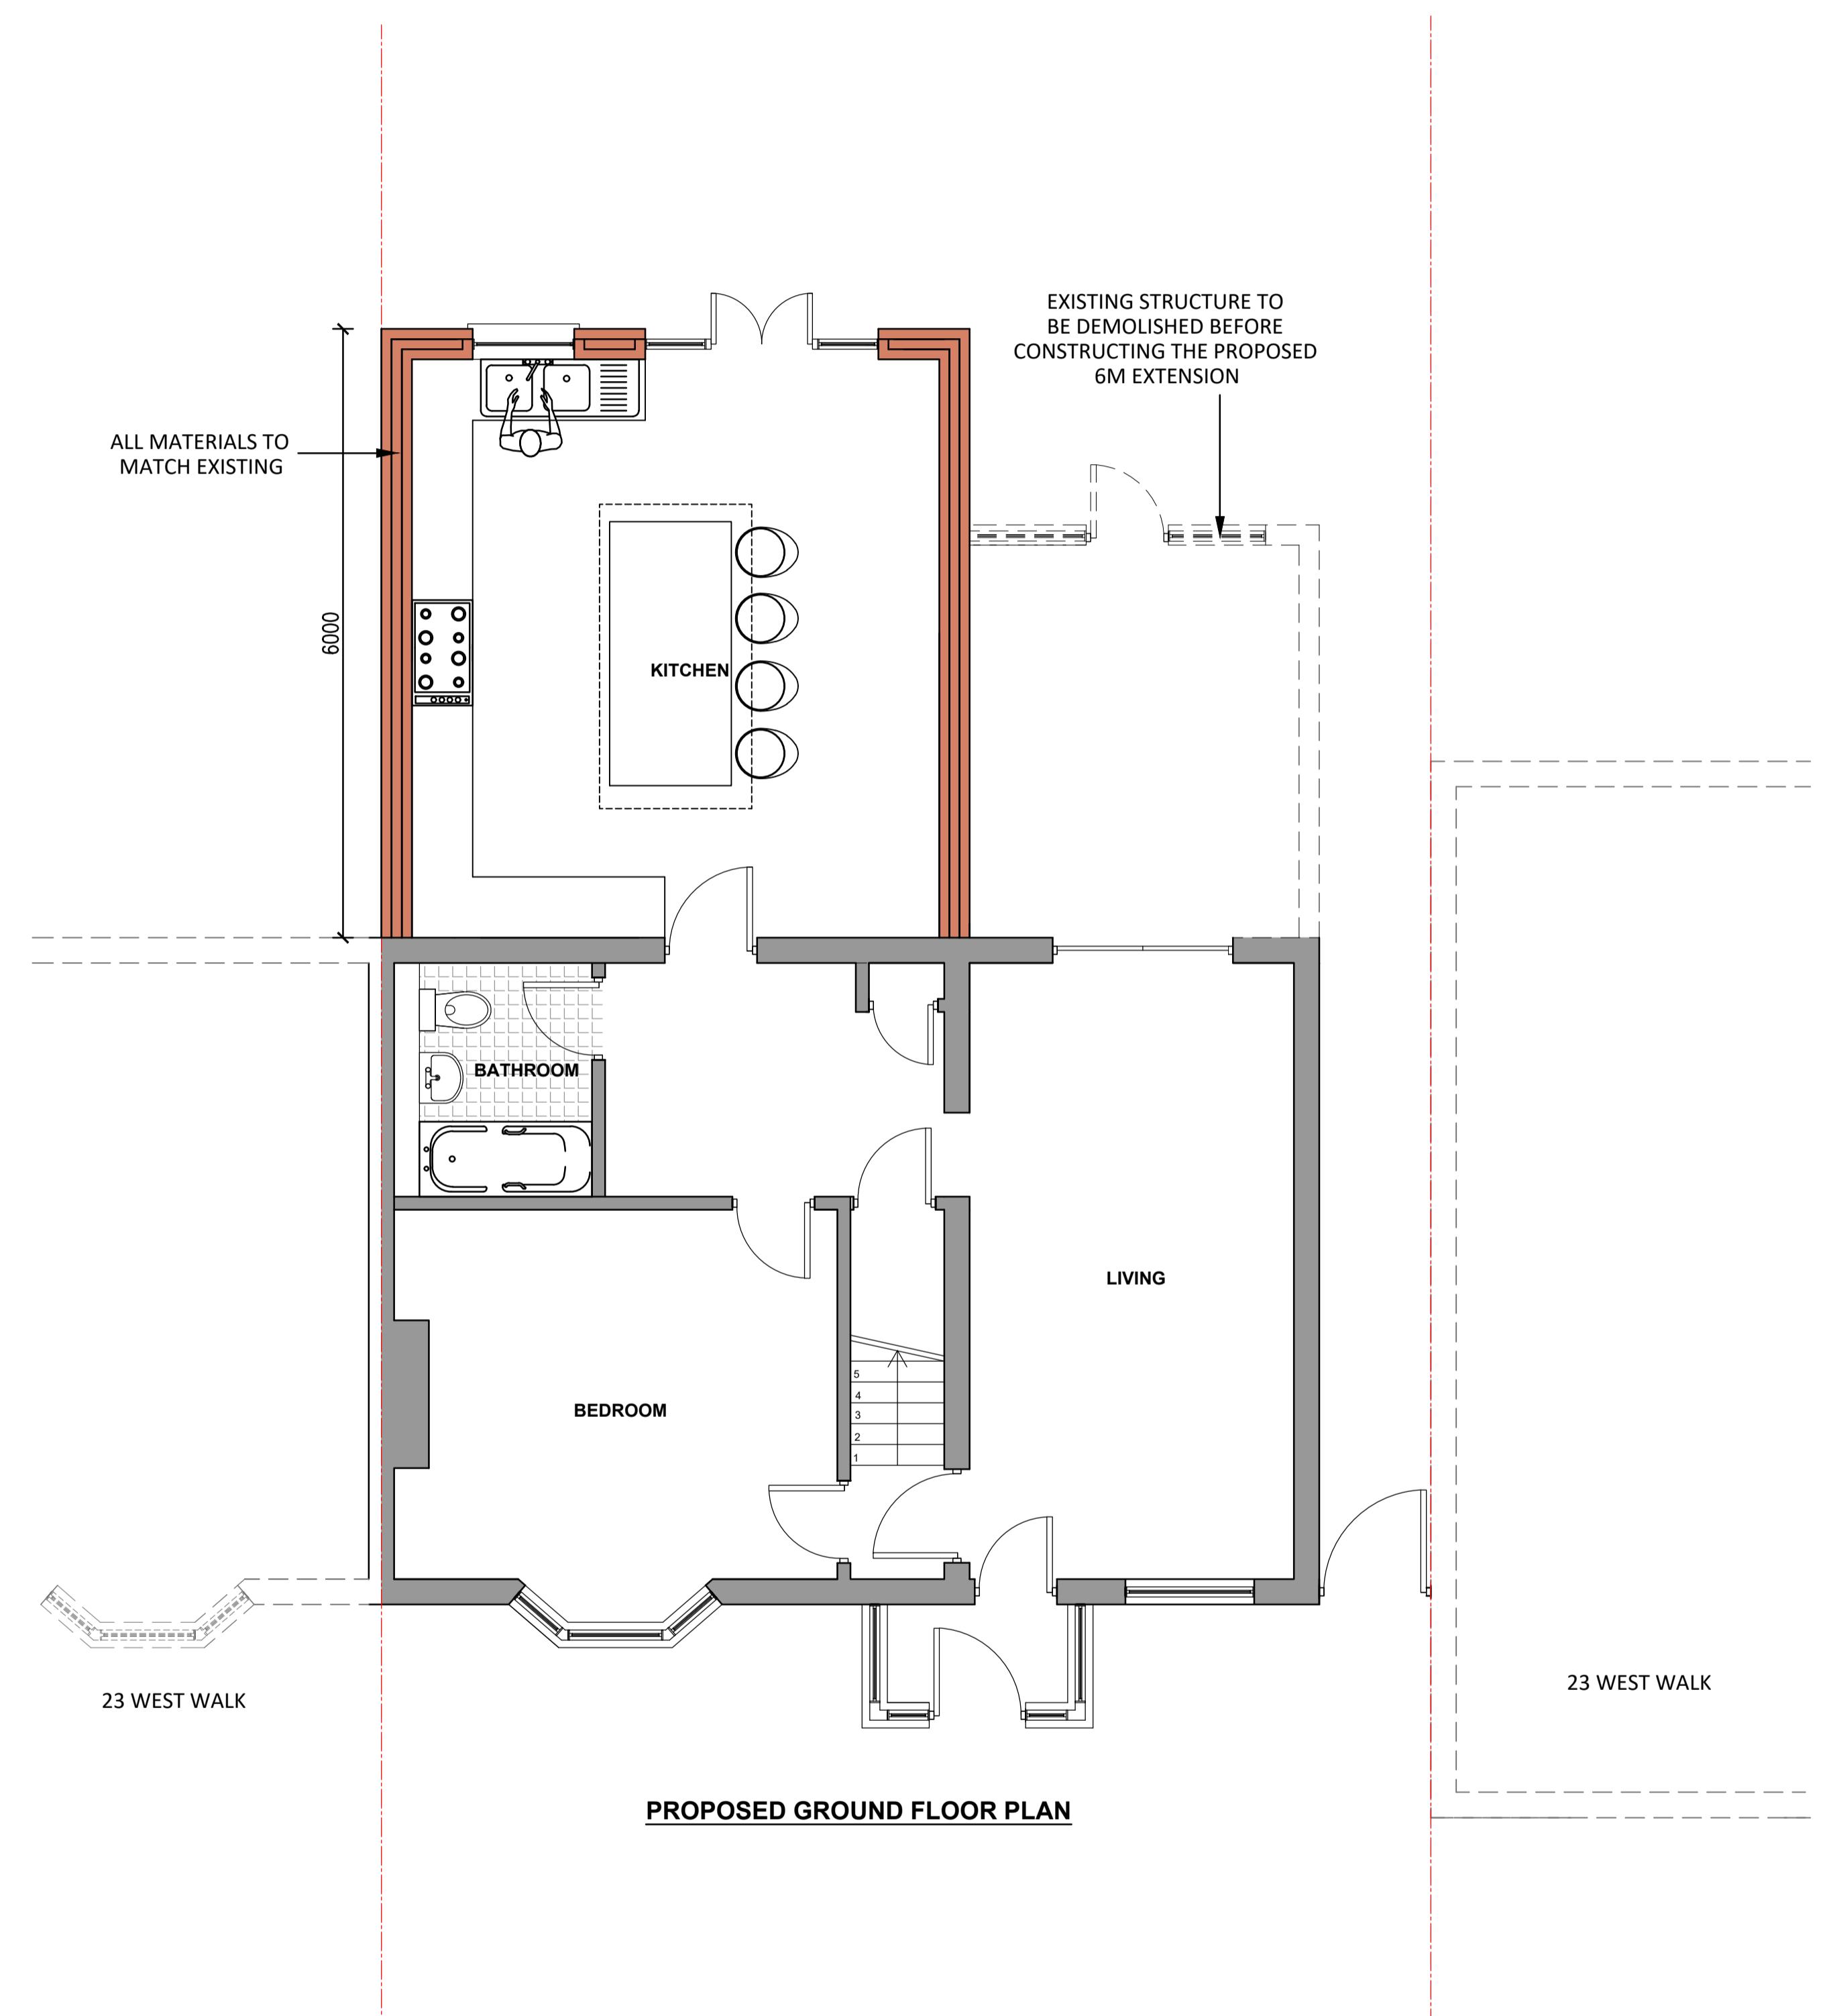

STATUS
BUILDING_CONTROL

Project
24_WEST_WALK_UB3_3JH

Drawing Title
PROPOSED_GROUND_FLOOR_PLAN

Date JULY, 2025 **Scale** 1:50@A1 **Drawn by** AB-1
Project No 438 **Drawing No** 17-438-P01 **Revision**



ARCHITORIUM
DESIGN + DEVELOPMENTS

ARCHITECTURE, PROJECT
MANAGEMENT & CONSTRUCTION
MANAGEMENT

Ferguson House, 113 Cranbrook Road,
Iford, Essex, IG1 4PU
Contact : 020 3362 4200