



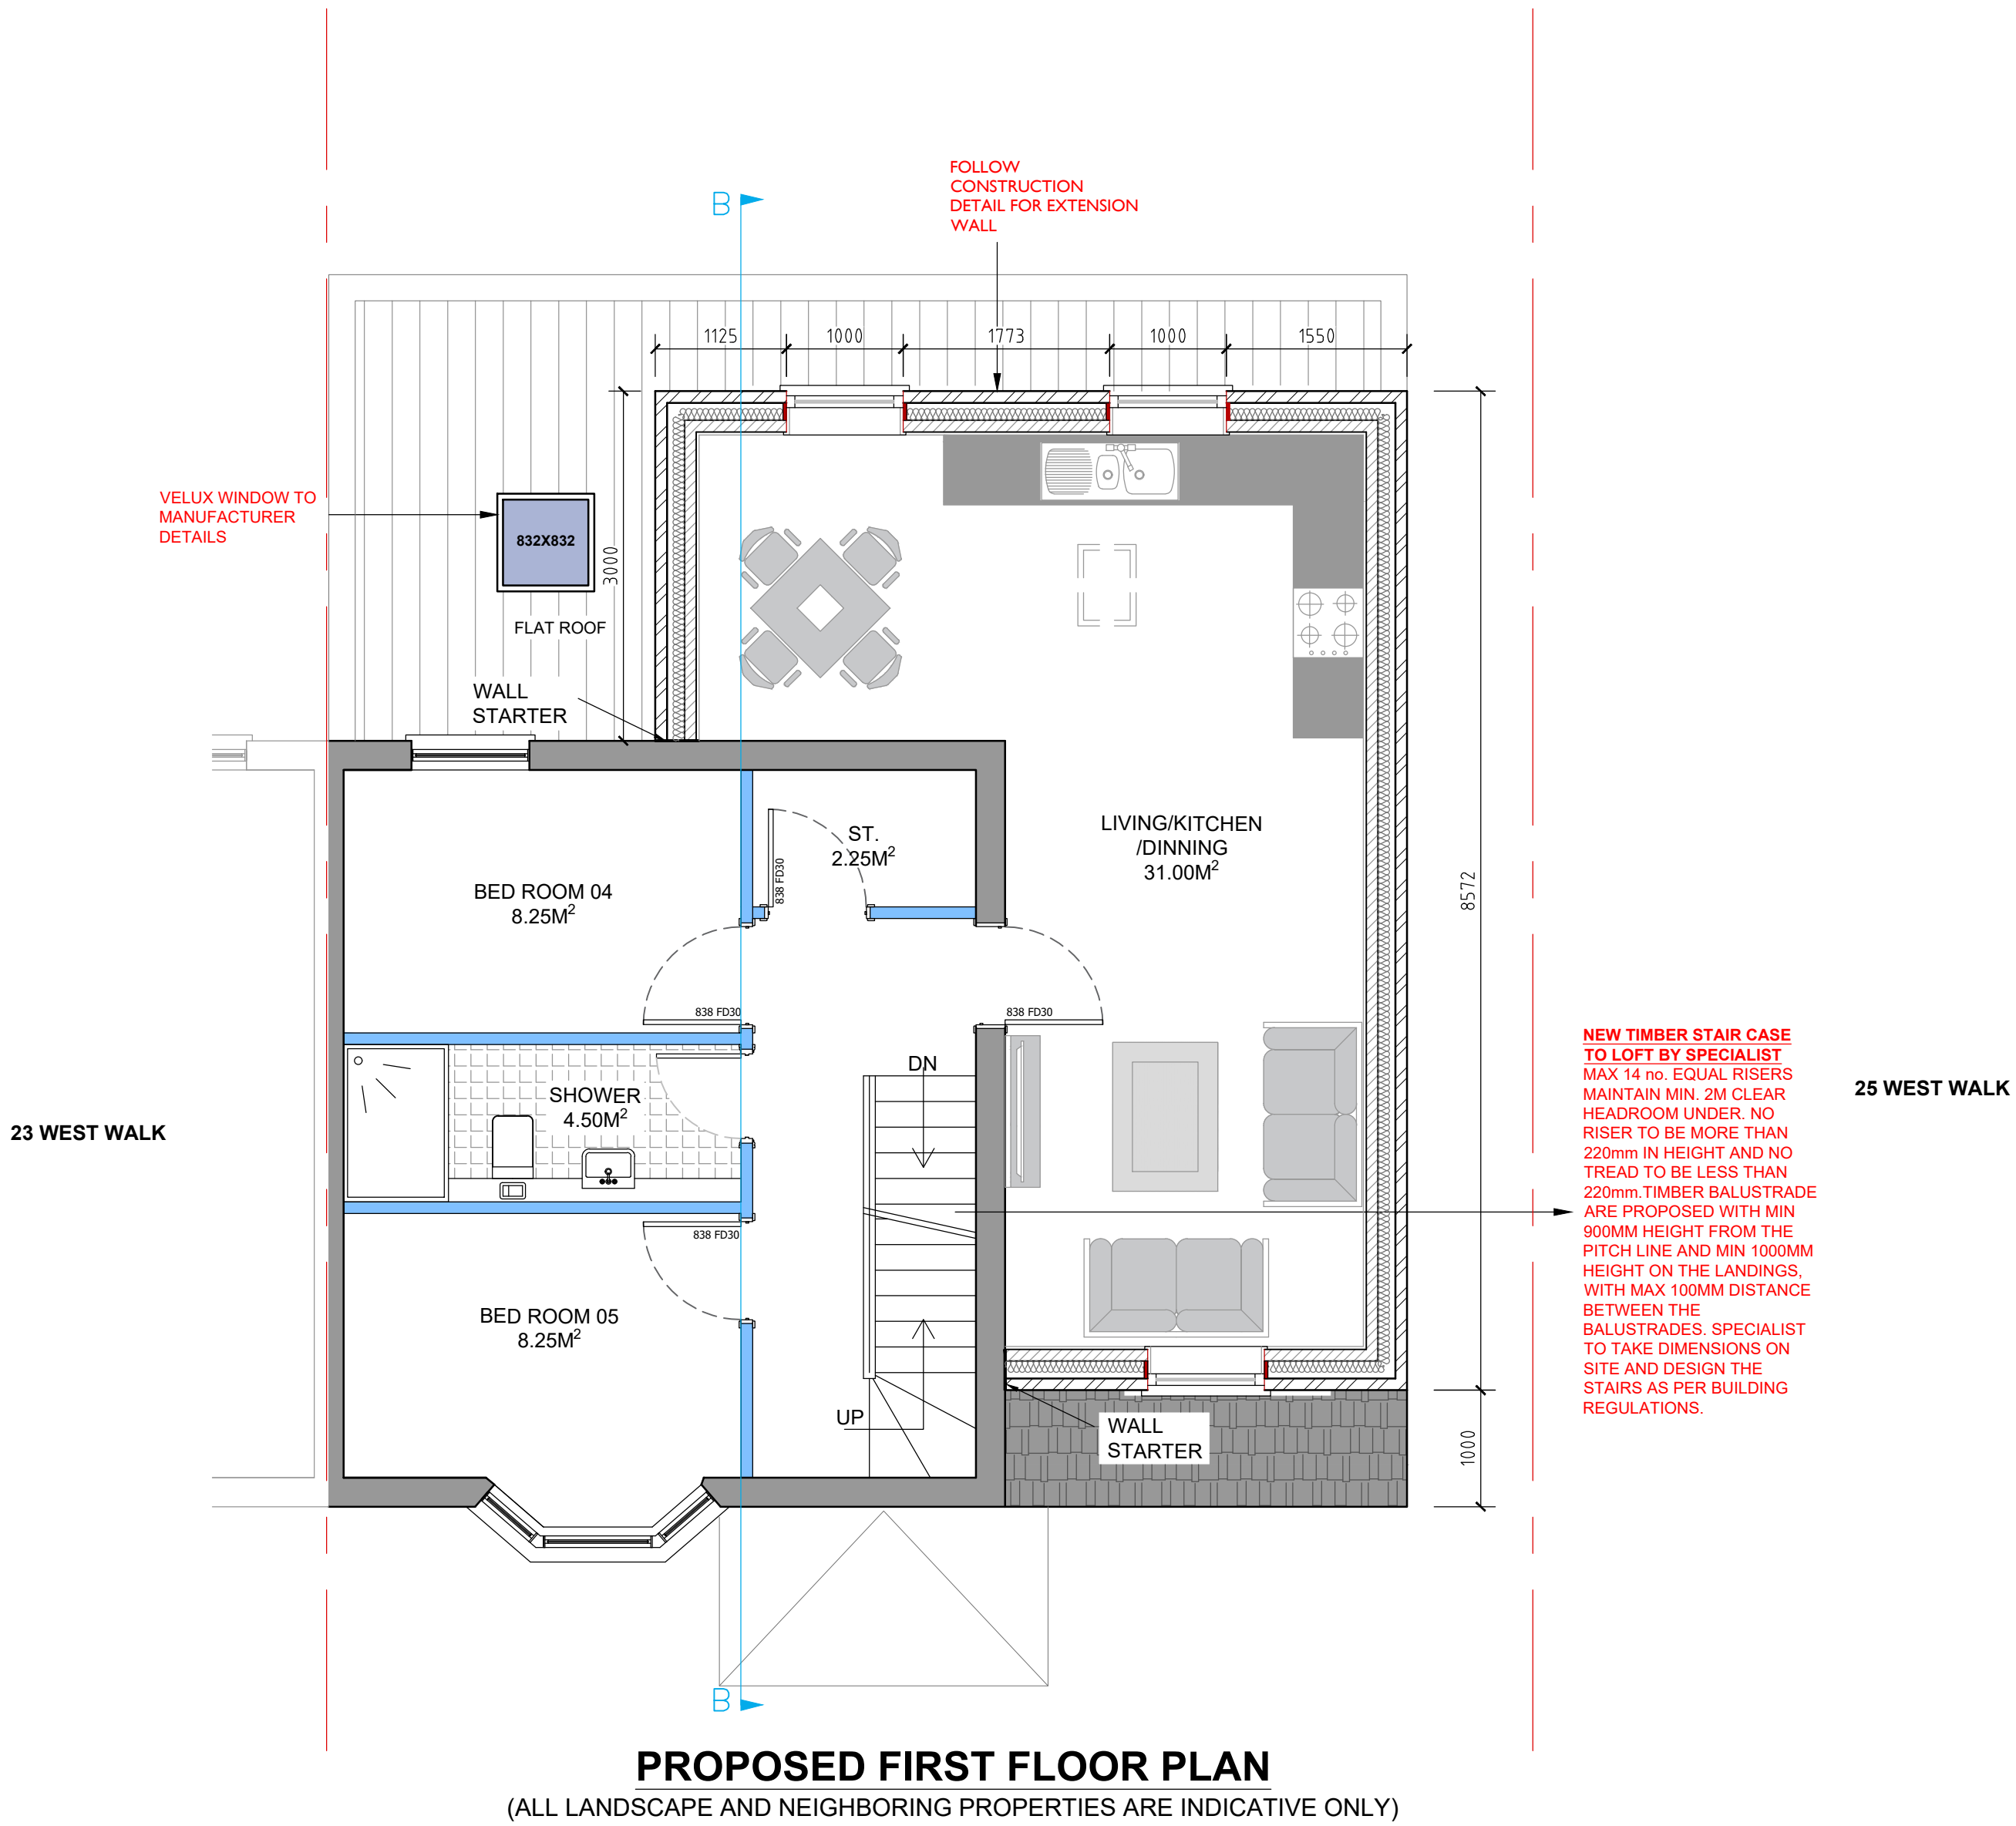

- REVISION REGISTER:**
- | REV. | DRAWN BY | DATE | DESCRIPTION |
|------|----------|------|--|
| 1. | | | THIS DRAWING IS TO BE READ IN CONJUNCTION WITH ALL GENERAL ARRANGEMENT DRAWINGS, PROJECT DETAILS AND SPECIFICATIONS. |
| 2. | | | ALL DIMENSIONS TO BE CHECKED ON SITE PRIOR TO THE FABRICATION OF ANY WORK AND/OR ORDERING ANY MATERIAL. UNLESS NOTED OTHERWISE, ALL DIMENSIONS ARE TO STRUCTURAL FACES AND/OR PARTITION STUDS. |
| 3. | | | DO NOT SCALE THE DRAWING ON SITE FOR CONSTRUCTION. |
| 4. | | | ALL RIGHTS RESERVED. |
| 5. | | | THIS DRAWINGS IS COPY RIGHT OF ARCHITORIUM DEVELOPMENTS LTD. DO NOT COPY OR USE THIS DRAWING OR ANY OF ITS INFORMATION / NOTES WITHOUT WRITTEN APPROVAL OF ARCHITORIUM DEVELOPMENTS LTD. |
- GENERAL NOTES:**
- THIS DRAWING IS TO BE READ IN CONJUNCTION WITH ALL GENERAL ARRANGEMENT DRAWINGS, PROJECT DETAILS AND SPECIFICATIONS.
 - ALL DIMENSIONS TO BE CHECKED ON SITE PRIOR TO THE FABRICATION OF ANY WORK AND/OR ORDERING ANY MATERIAL. UNLESS NOTED OTHERWISE, ALL DIMENSIONS ARE TO STRUCTURAL FACES AND/OR PARTITION STUDS.
 - DO NOT SCALE THE DRAWING ON SITE FOR CONSTRUCTION.
 - ALL RIGHTS RESERVED.
 - THIS DRAWINGS IS COPY RIGHT OF ARCHITORIUM DEVELOPMENTS LTD. DO NOT COPY OR USE THIS DRAWING OR ANY OF ITS INFORMATION / NOTES WITHOUT WRITTEN APPROVAL OF ARCHITORIUM DEVELOPMENTS LTD.

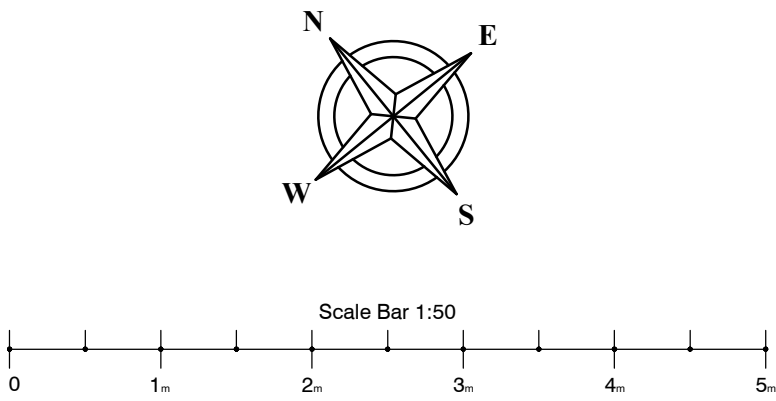

STATUS
PLANNING

Project
24_WEST_WALK_UB3_3JH

Drawing Title
PROPOSED_FRIST_FLOOR_PLAN

Date DEC.2025	Scale 1:50@A1	Drawn by SH
Project No 438	Drawing No 17-438-P02	Revision