
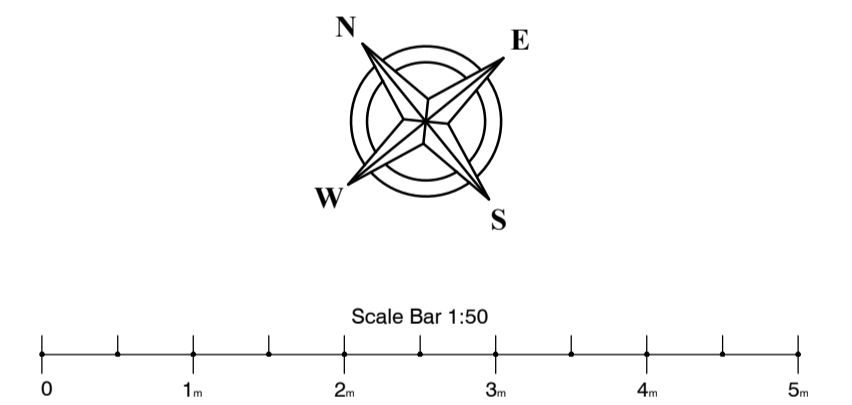


REVISION REGISTER:			
REV.	DRAWN BY	DATE	DESCRIPTION

- GENERAL NOTES:**
- THIS DRAWING IS TO BE READ IN CONJUNCTION WITH ALL GENERAL ARRANGEMENT DRAWINGS, PROJECT DETAILS AND SPECIFICATIONS.
  - ALL DIMENSIONS TO BE CHECKED ON SITE PRIOR TO THE FABRICATION OF ANY WORK AND/OR ORDERING ANY MATERIAL. UNLESS NOTED OTHERWISE, ALL DIMENSIONS ARE TO STRUCTURAL FACES AND/OR PARTITION STUDS.
  - DO NOT SCALE THE DRAWING ON SITE FOR CONSTRUCTION.
  - ALL RIGHTS RESERVED.
  - THIS DRAWING IS COPY RIGHT OF ARCHITORIUM DEVELOPMENTS LTD. DO NOT COPY OR USE THIS DRAWING OR ANY OF ITS INFORMATION / NOTES WITHOUT WRITTEN APPROVAL OF ARCHITORIUM DEVELOPMENTS LTD.

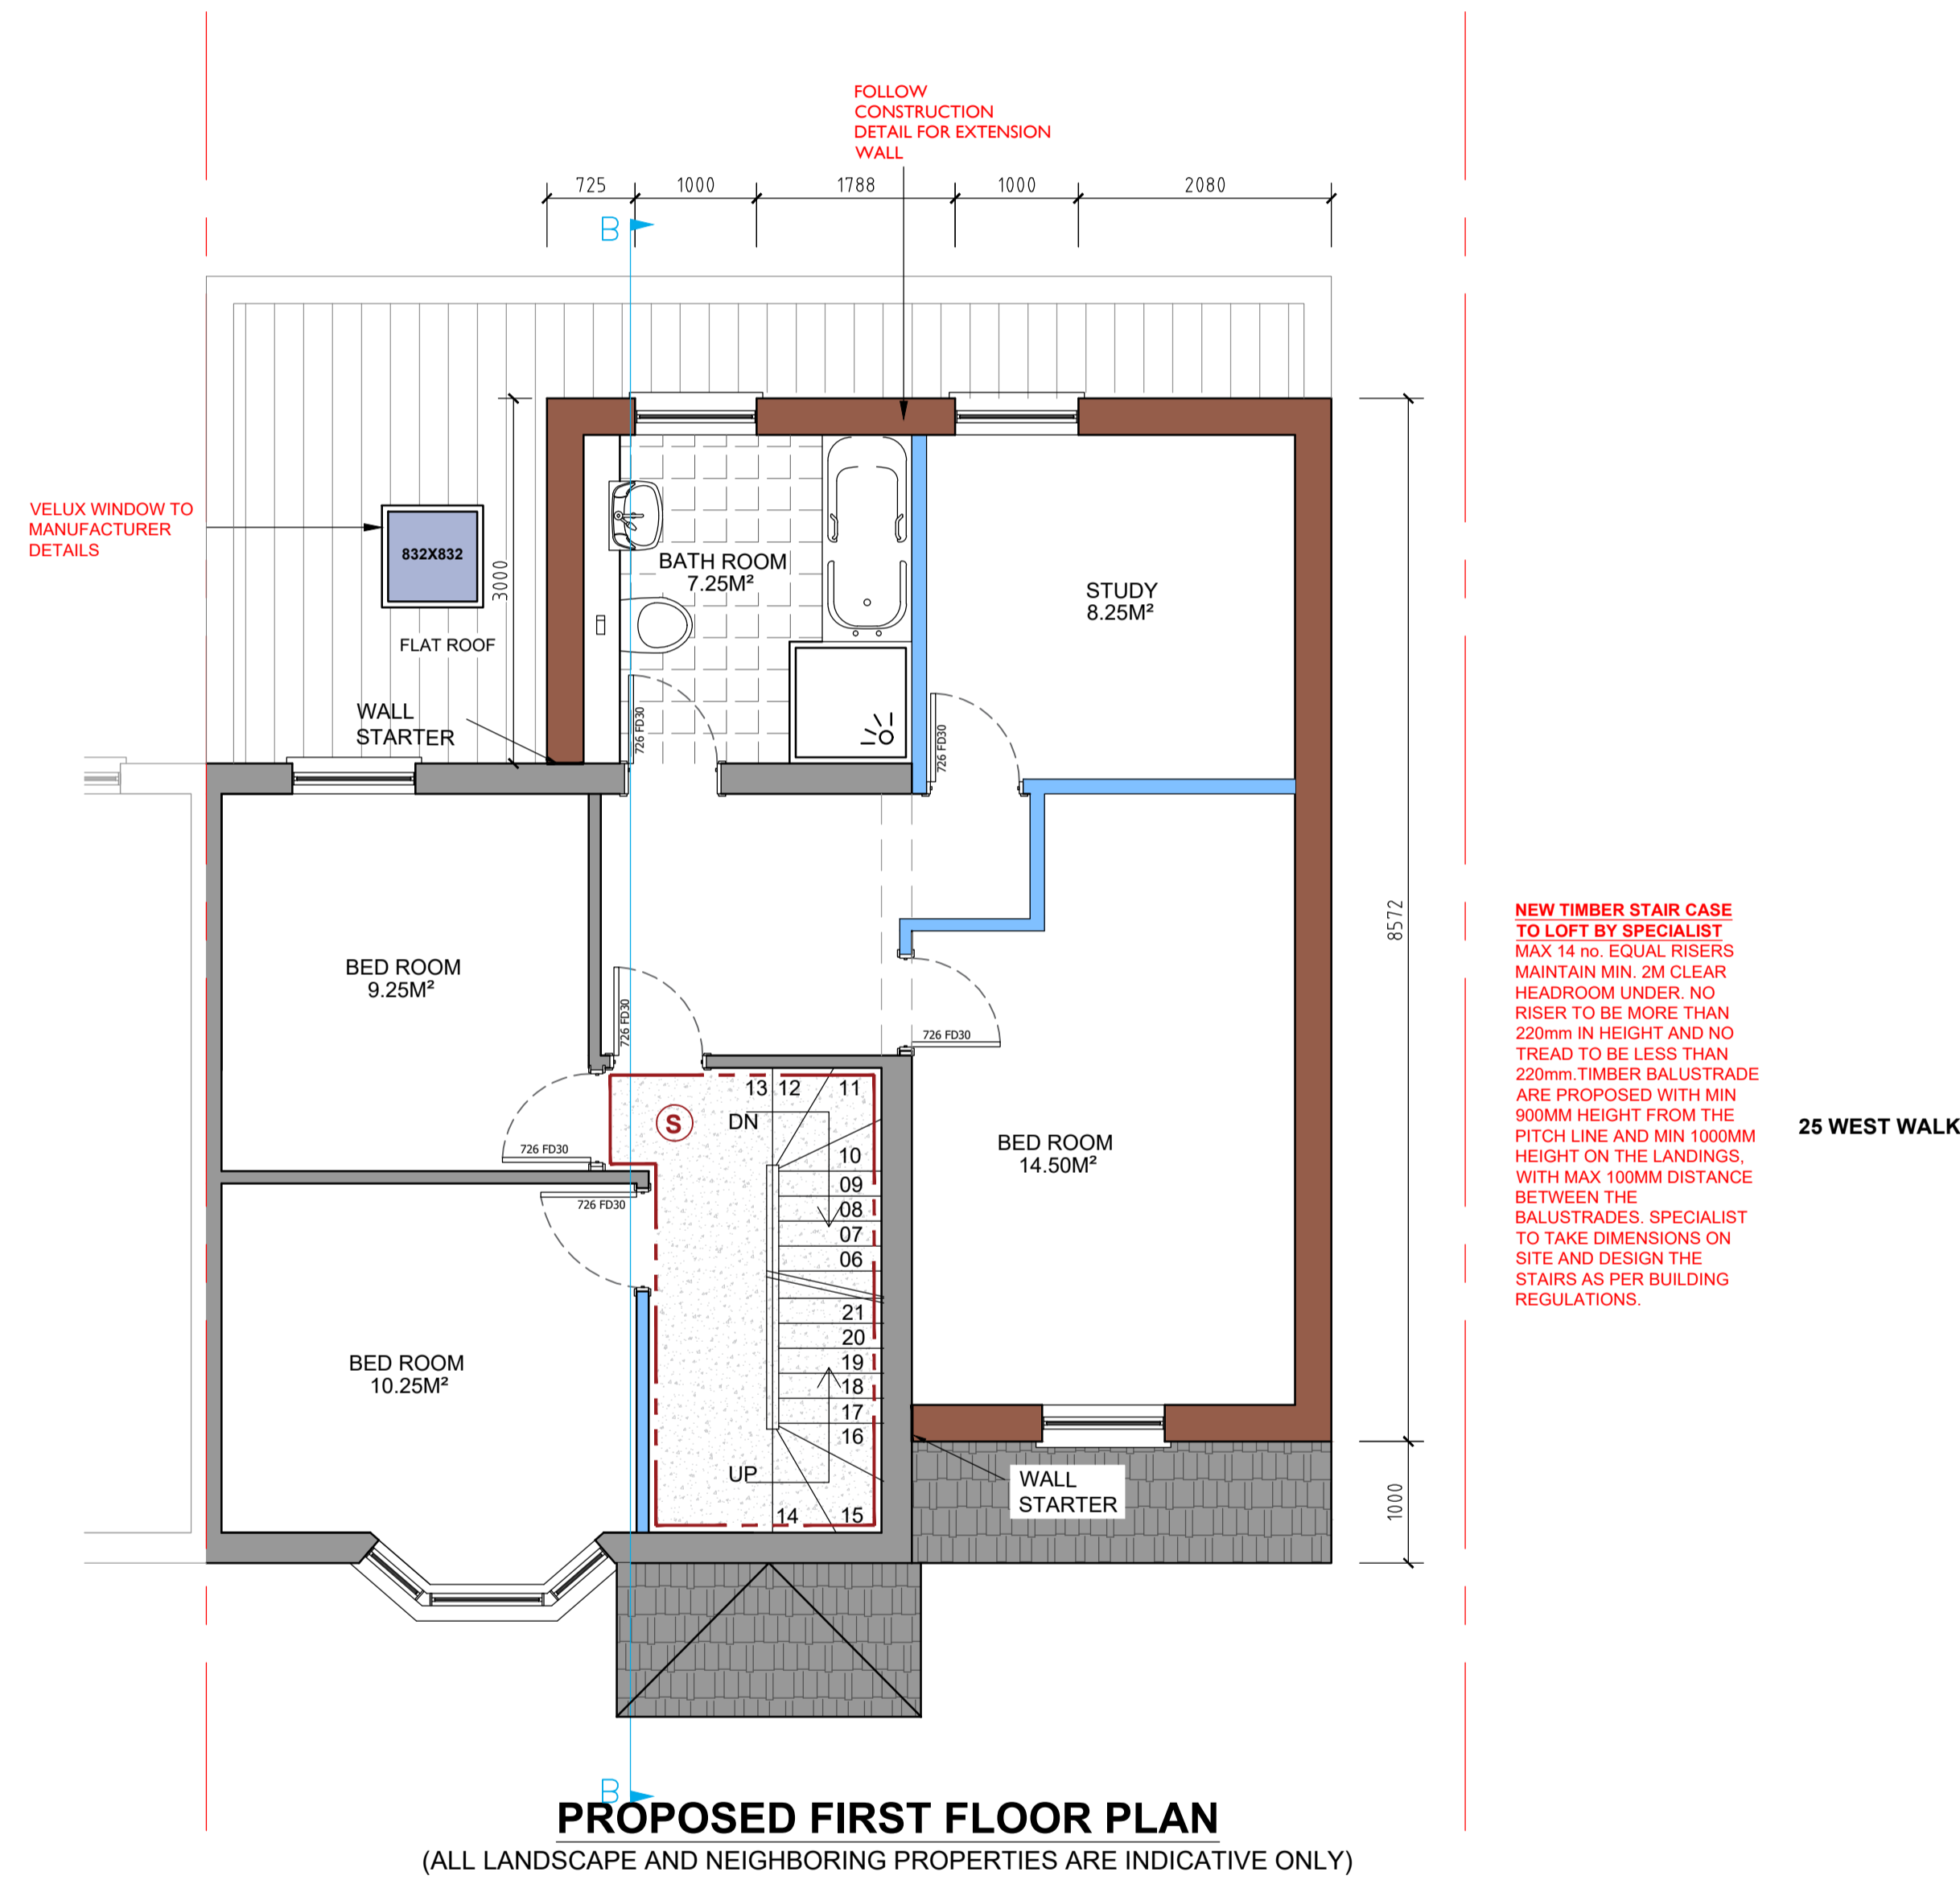

STATUS		
BUILDING_CONTROL		
Project		
24_WEST_WALK_UB3_3JH		
Drawing Title		
PROPOSED_FRIST_FLOOR_PLAN		
Date	Scale	Drawn by
DEC.2025	1:50@A1	SH
Project No	Drawing No	Revision
438	17-438-P02	A

**ARCHITORIUM**  
DESIGN + DEVELOPMENTS

**ARCHITECTURE, PROJECT  
MANAGEMENT & CONSTRUCTION  
MANAGEMENT**

Ferguson House, 113 Cranbrook Road,  
Ilford, Essex. IG1 4PU  
Contact : 020 3362 4200