



EXISTING GF PLAN

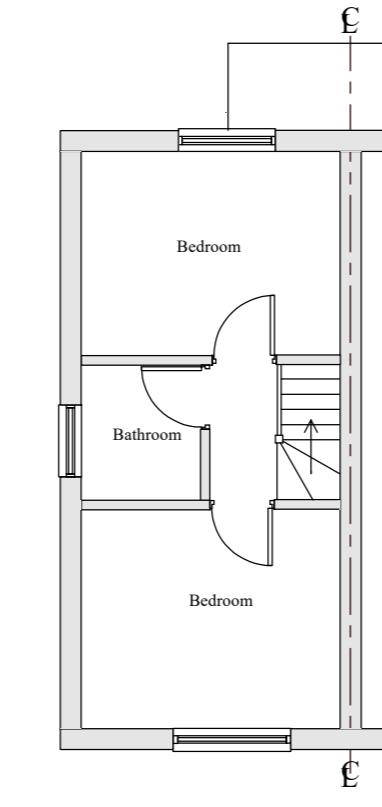


EXISTING FF PLAN

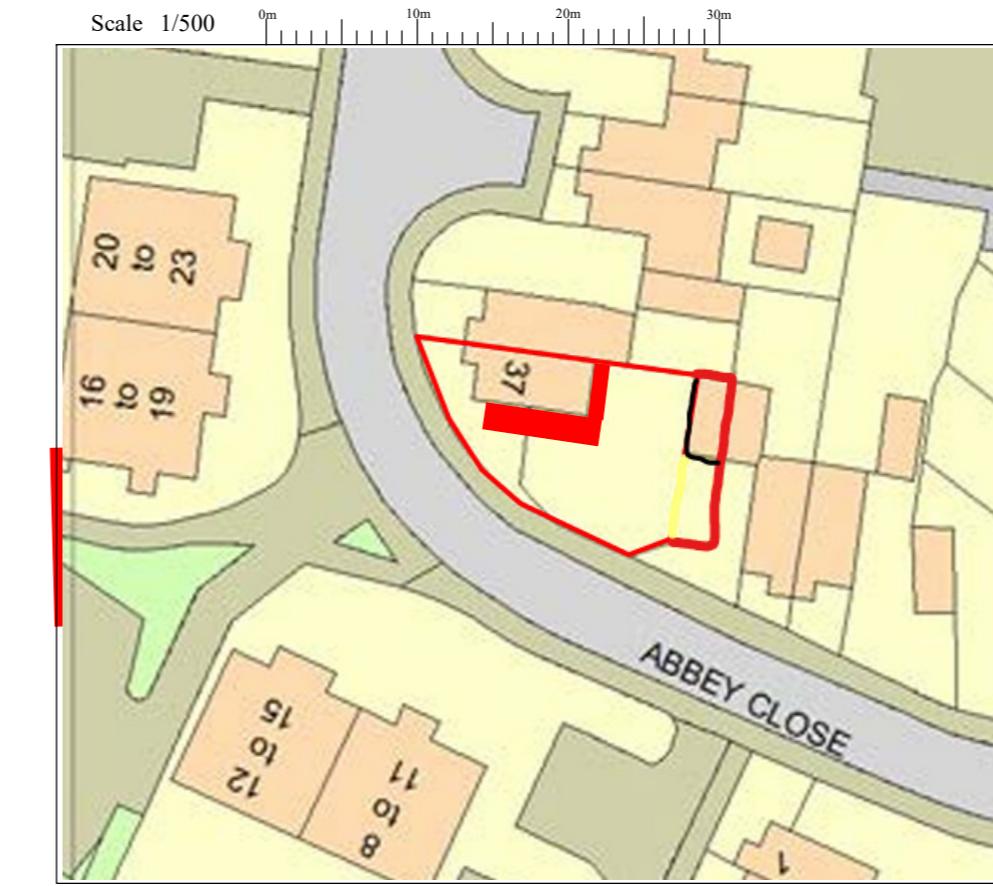


PROPOSED BLOCK PLAN



EXISTING BLOCK PLAN

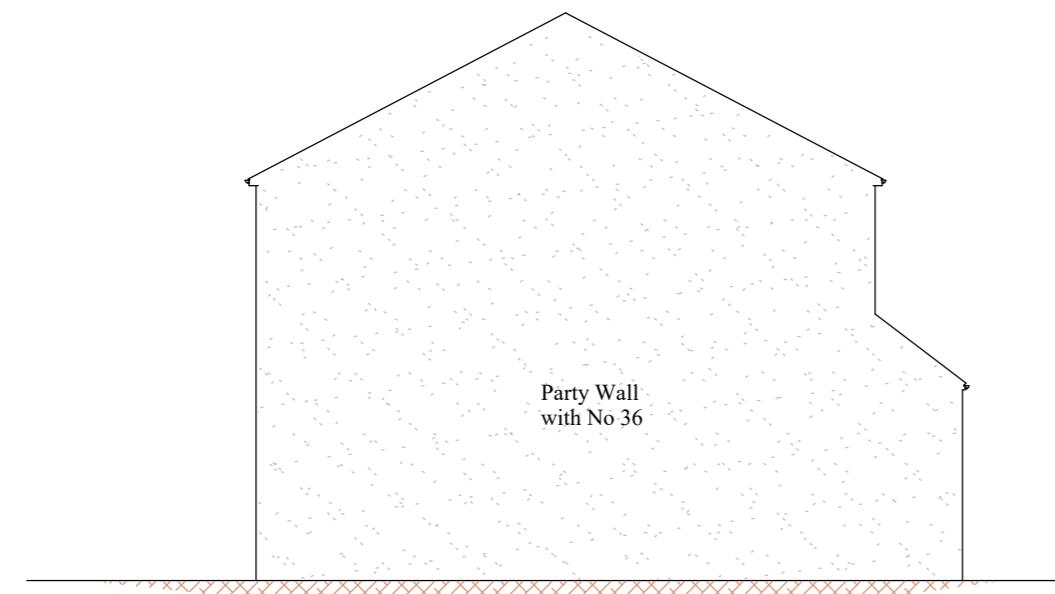


EXISTING SIDE ELEVATION

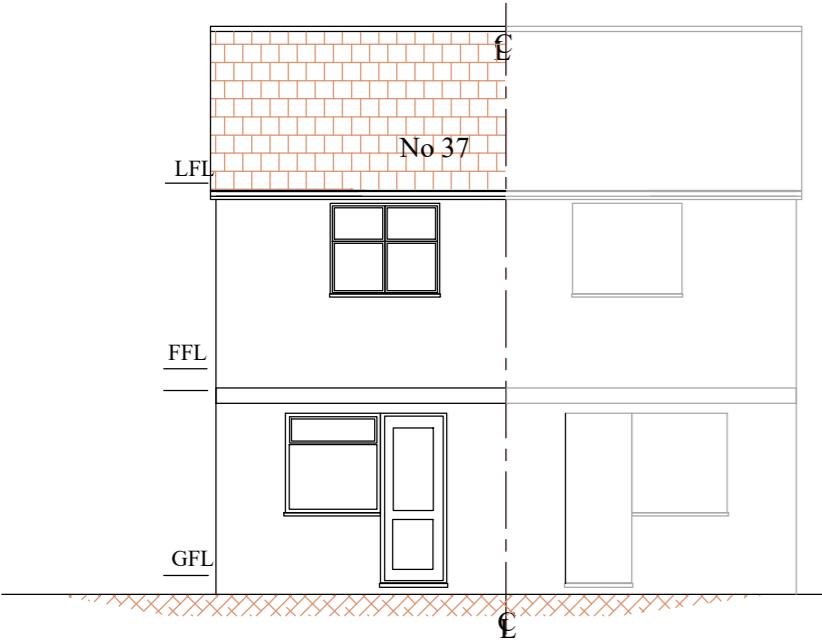

EXISTING REAR ELEVATION



EXISTING FRONT ELEVATION

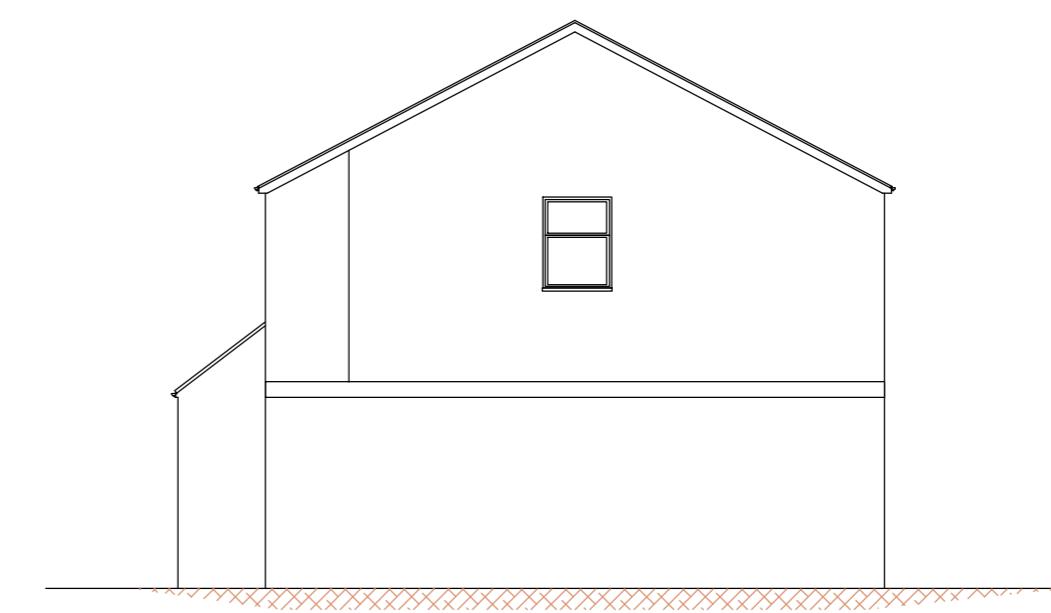

EXISTING SIDE ELEVATION

Notes;

- This drawing is a copy right of Line Design Ltd
- All dimensions must be checked before commencement of any works and inform the client of any discrepancies, before start of any works
- This drawing may not be copied without prior approval from Line Design Limited
- All building works to comply with Building regulations
- These drawings are prepared taking pre-construction design as to CDM 2015 regulations. The client is required to comply with pre-construction and construction phase of the CDM 2015 regulations
- Contractor to check all specifications and drawings prior to commencement of works and inform the client of any discrepancies.
- Refer to structural, mechanical, electrical specifications and clients instructions.
- Party Wall Act, would apply and the client to make arrangement with neighbouring properties before commencement of works.
- The builder will be fully responsible for the building works, to make all relevant building regulations application, liaison with building inspector and provide all relevant certificates on completion.

A	Width reduced to 3m	5/02/25
Draft Planning Drawing		Date
Revision	Description	Date

Project: 37 Abbey Close
Hayes, UB3 3PJ

Project Title:
Double Storey Side and Single
Storey Rear Extension

Drawing No:	P3701	Revision:	A
Date:	Dec 2024	Drawn by:	AS
Scale:	1/100 @A2	Chkd by:	MK

Line Design Ltd
17A King Edward Road
Ruislip, Middlesex,
HA4 7AE
Tel: 07904 579357,
email: linedesign20@gmail.com