




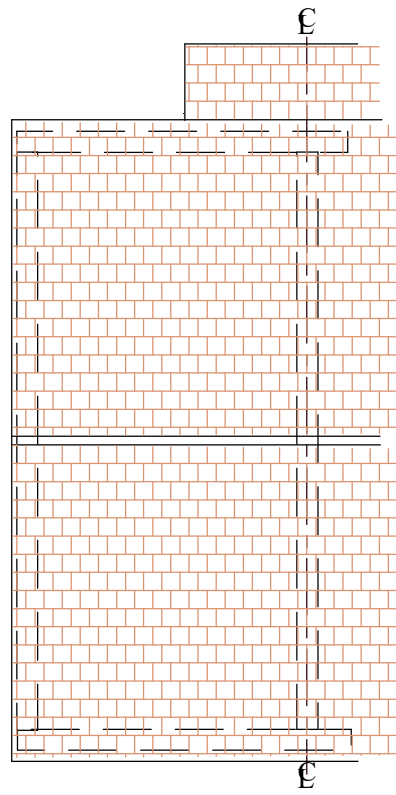


EXISTING ROOF PLAN

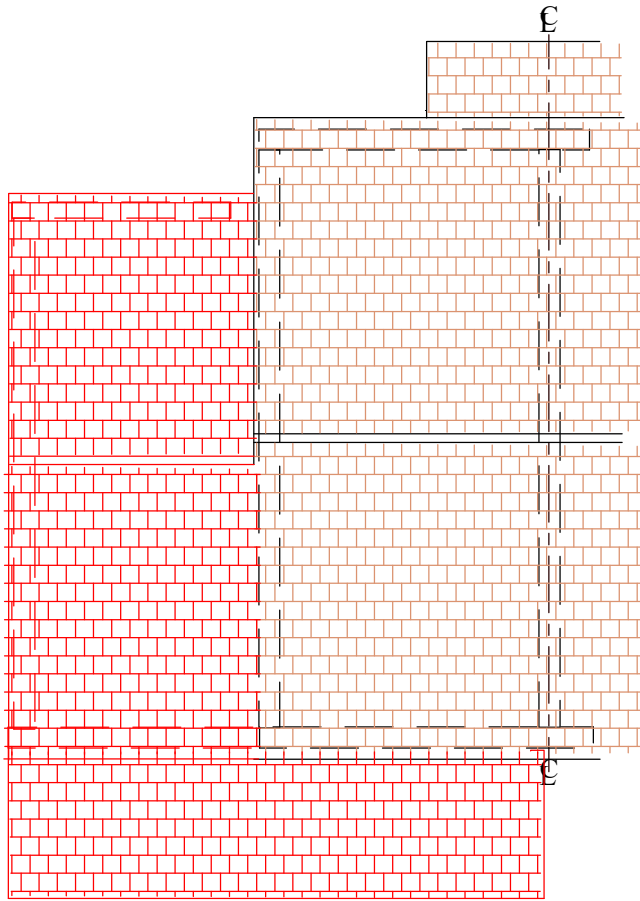

PROPOSED ROOF PLAN

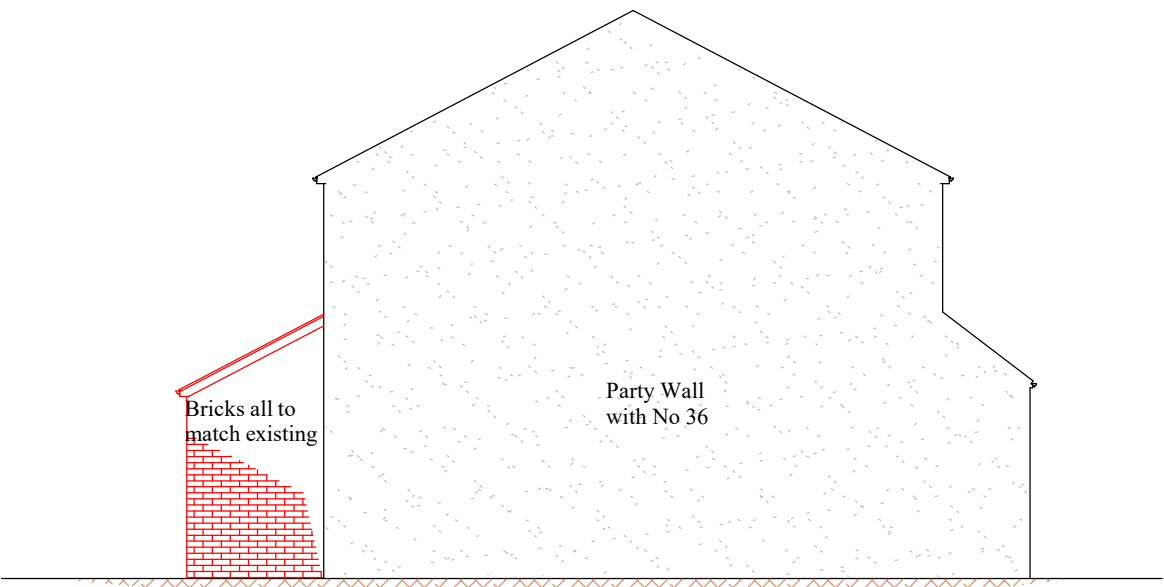


PROPOSED SIDE ELEVATION

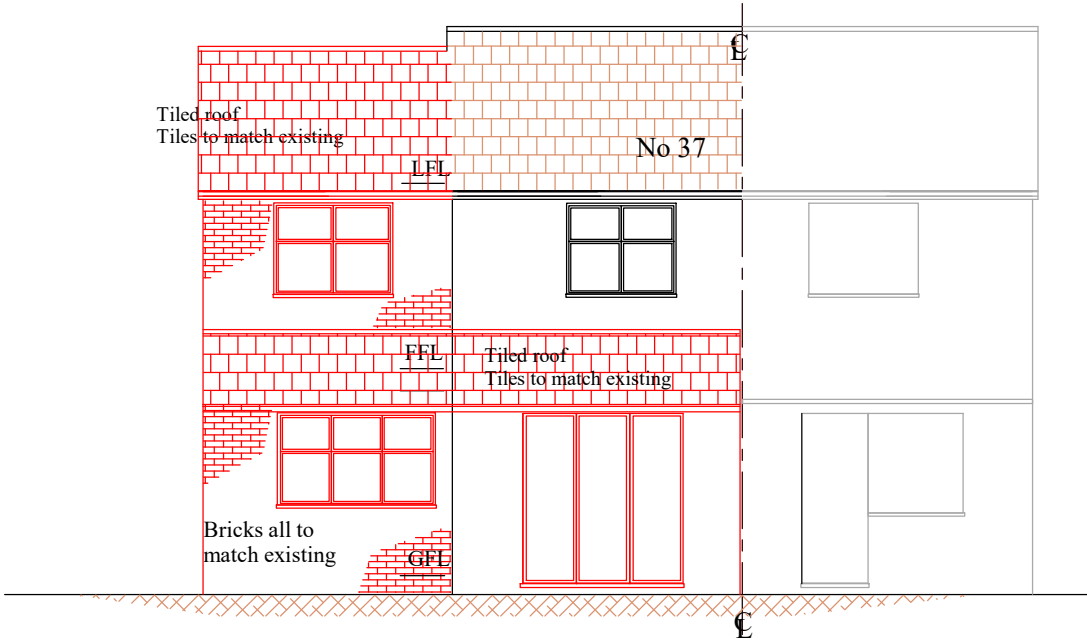

PROPOSED REAR ELEVATION



PROPOSED FRONT ELEVATION

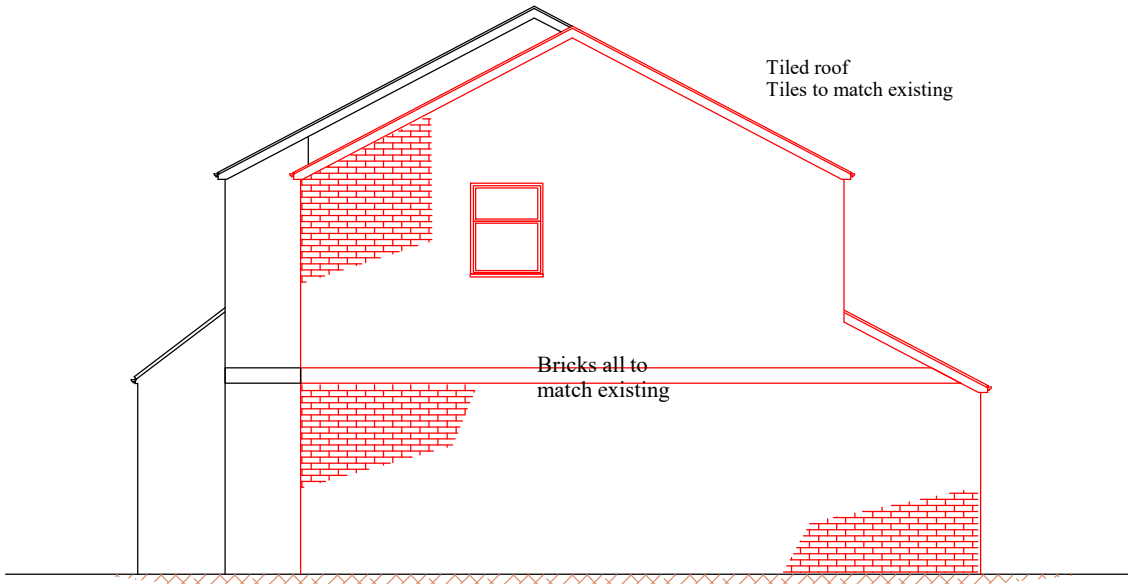

PROPOSED SIDE ELEVATION

Notes;		
1 Refer Drawing No P3701 for Notes		
Draft Planning Drawing		
Revision	Description	Date
Project; 37 Abbey Close Hayes, UB3 3PJ		
Project Title; Double Storey Side and Single Storey Rear Extension		
Drawing No; P3702		Revision;
Date; Dec 2024	Drawn by; AS	
Scale; 1/50,100 @A2	Chkd by; MK	
Line Design Ltd		
17A King Edward Road Ruislip, Middlesex, HA4 7AE		
Tel: 07904 579357, email: linedesign20@gmail.com		