


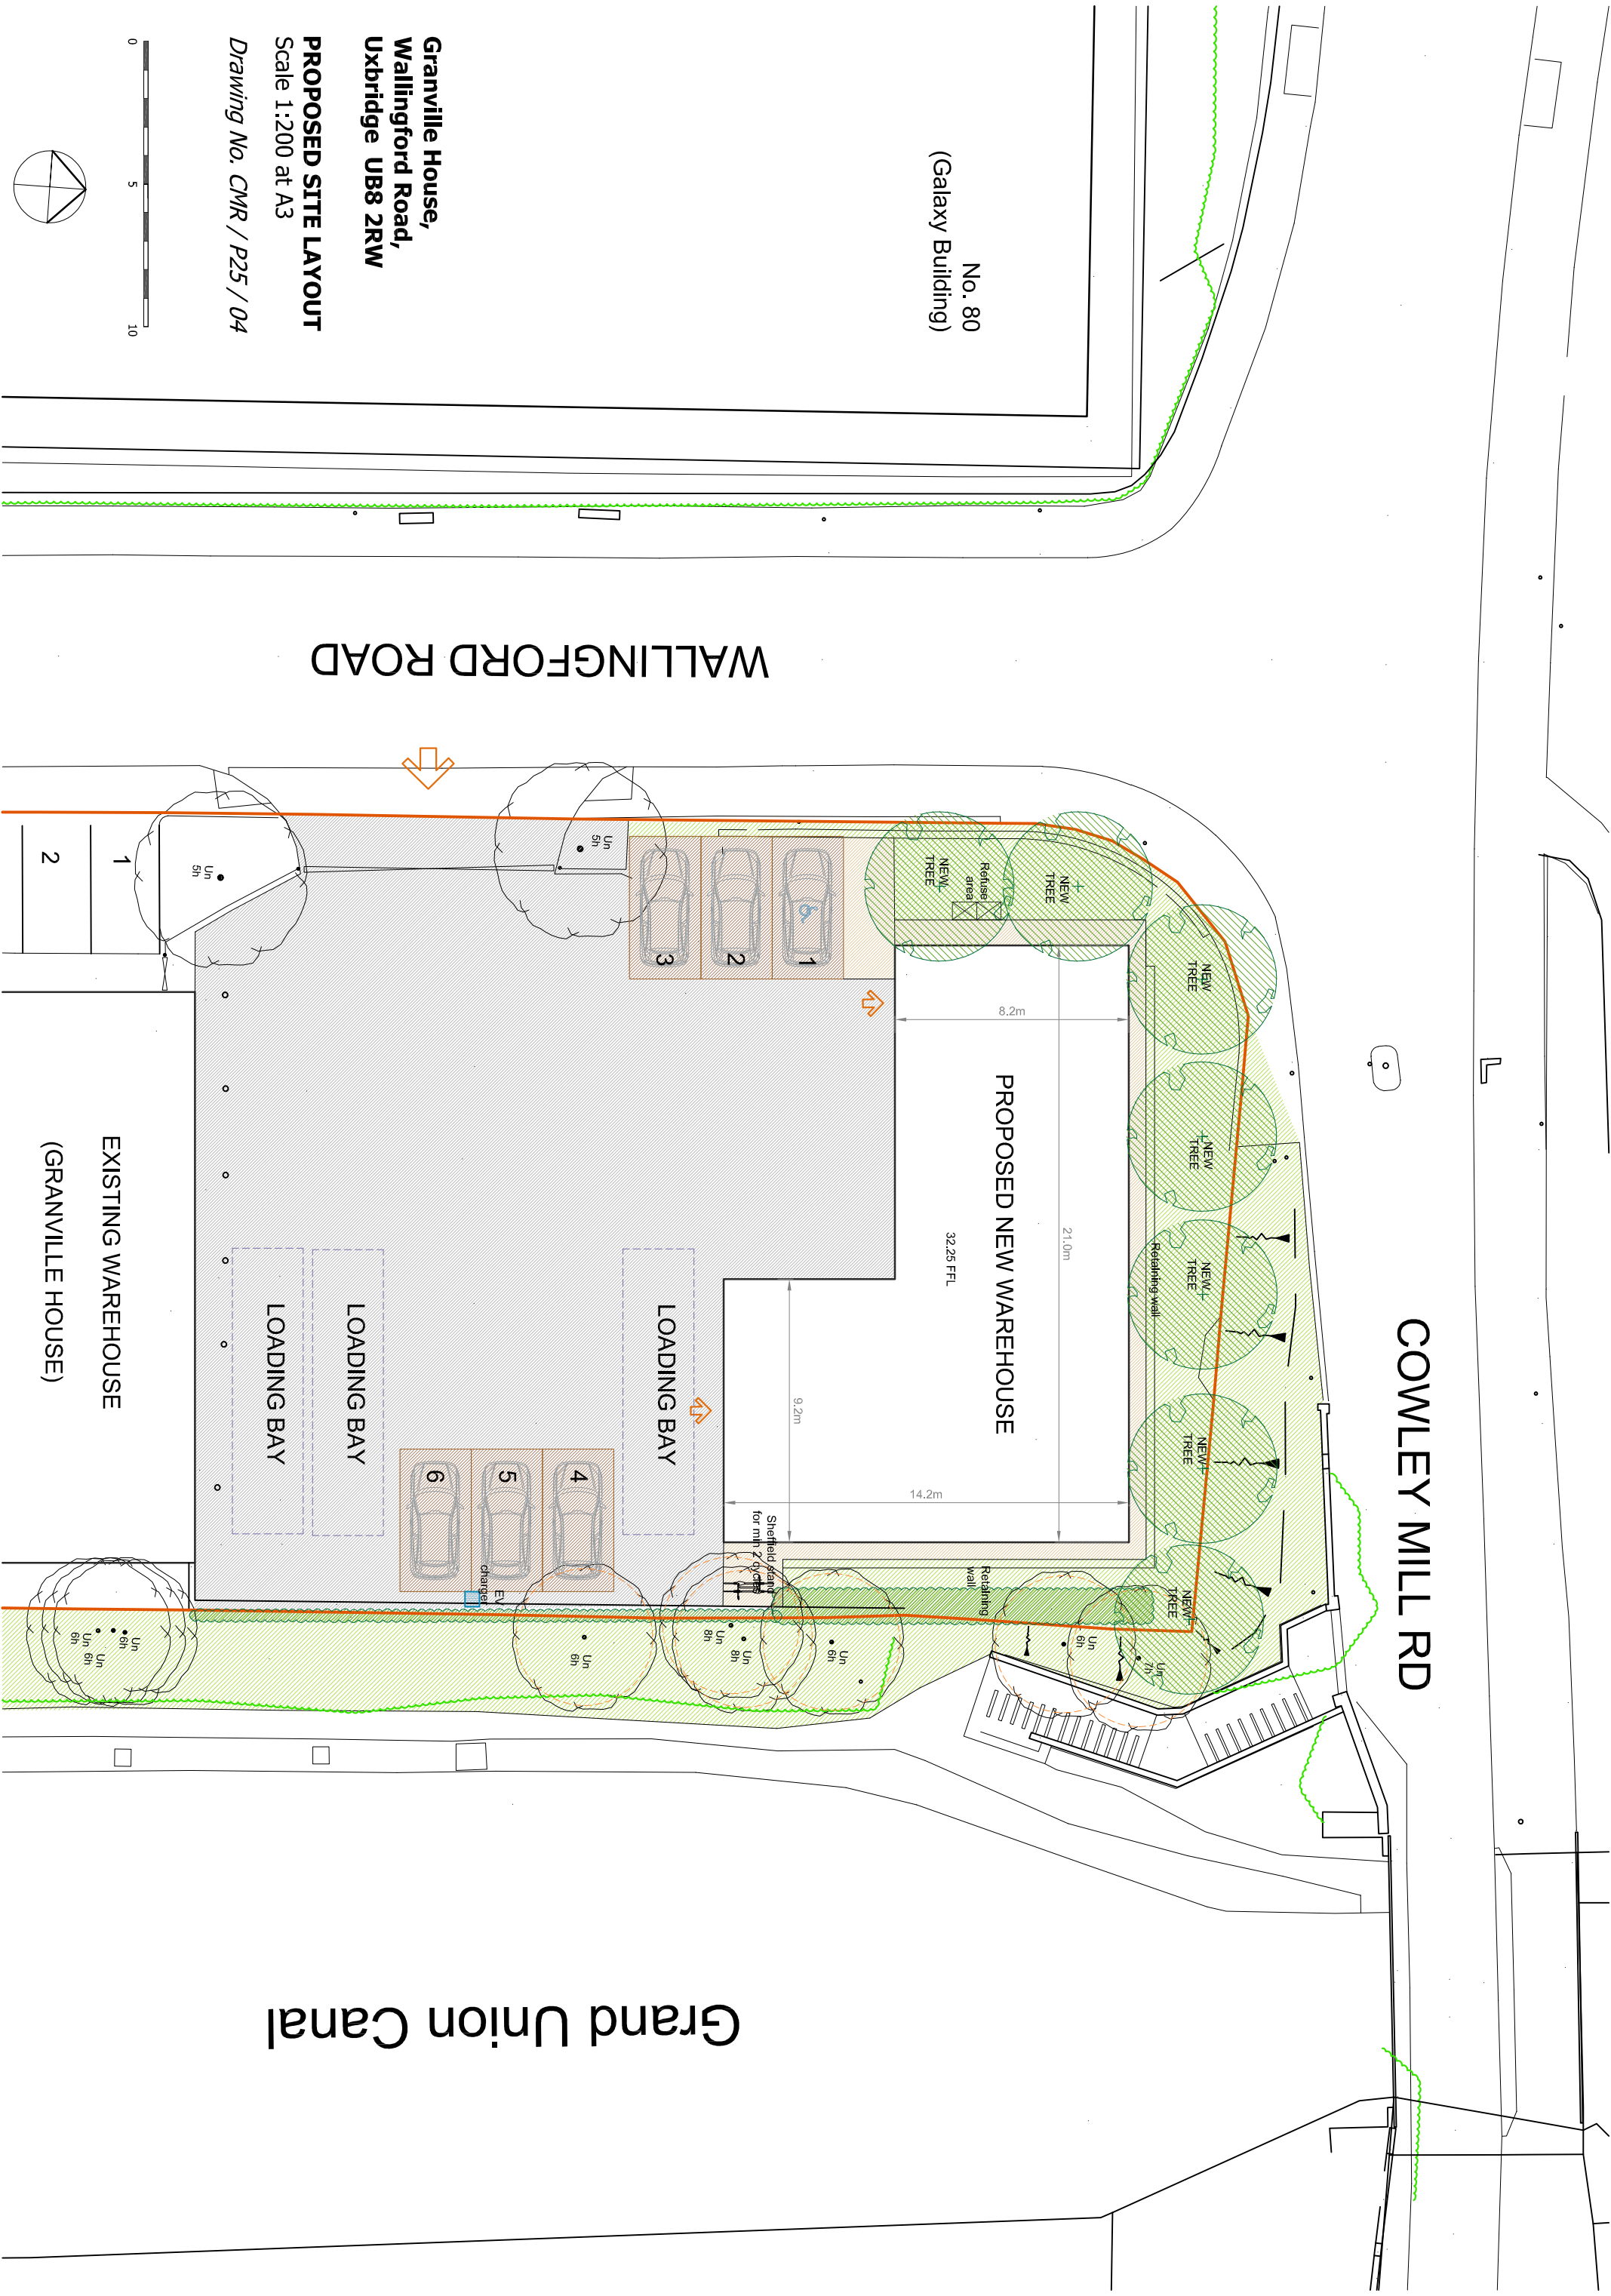

No. 80
(Galaxy Building)

Granville House,
Wallingford Road,
Uxbridge UB8 2RW

PROPOSED SITE LAYOUT
Scale 1:200 at A3

Drawing No. CMR / P25 / 04

0 5 10

