
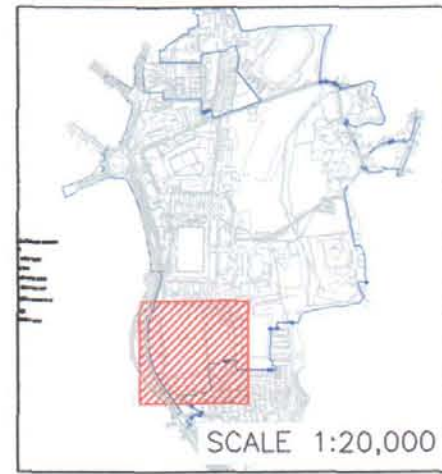


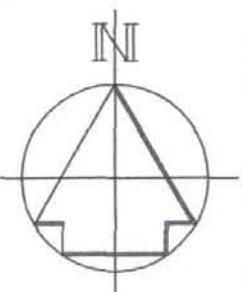

NOTE  
GULLY CONNECTION FOR  
CENTRAL ACCESS TO BE  
CONNECTED INTO  
EXISTING SEWER WITHIN  
HILLINGDON ROAD  
SUBJECT TO  
CONFIRMATION FROM  
THAMES WATER

FOR CONTINUATION SEE SHEET 5 OF 5 (DRAWING 5105977/UXB/SR/0506)

FOR CONTINUATION SEE SHEET 4 OF 5 (DRAWING 5105977/UXB/SR/0505)

|     |                                                |    |     |          |
|-----|------------------------------------------------|----|-----|----------|
| A02 | FOUL AND SURFACE WATER DRAINAGE REDESIGNED     | TL | KMR | 20.03.13 |
| A01 | DRAINAGE AND RESERVED MATTERS BOUNDARY AMENDED | TL | KMR | 01.02.13 |

| REVISED | Drawn By | Checked By | Date |
|---------|----------|------------|------|
|---------|----------|------------|------|

|                                                                                |            |                |                                  |
|--------------------------------------------------------------------------------|------------|----------------|----------------------------------|
| RESERVED MATTERS APPLICATION<br>RESERVED MATTERS APPLICATION DRAFT FOR COMMENT | A02<br>A01 | MH<br>MR<br>MR | 20.03.13<br>01.02.13<br>18.01.13 |
|--------------------------------------------------------------------------------|------------|----------------|----------------------------------|

| PURPOSE OF ISSUE | Rev. | Authorised for issue | Date |
|------------------|------|----------------------|------|
|------------------|------|----------------------|------|

Atkins Ltd

Birmingham Office  
The Axis, 10 Holliday Street  
Birmingham  
West Midlands B1 1TF

Tel 0121 483 5000  
Fax 0121 483 5252

THIS DRAWING IS NOT TO BE SCALED

CLIENT

VSM ESTATES LTD

PROJECT

UXBRIDGE

DRAWING TITLE  
SPINE ROAD  
PROPOSED DRAINAGE LAYOUT  
SHEET 3 OF 5

| Scales     | DRAWN               | CHECKED  | CO-ORD CHECK |
|------------|---------------------|----------|--------------|
| 1:500      | TL                  | CN       | KMR          |
|            | DATE                | DATE     | DATE         |
|            | 17/12/12            | 17/12/12 | 17/12/12     |
|            |                     | SHEET    | PLOT DATE    |
|            |                     | A1       | 20/03/13     |
| DRAWING NO | 5105977/UXB/SR/0504 |          | REV          |
|            |                     |          | A02          |

THIS MAP IS BASED ON ORDNANCE SURVEY MATERIAL WITH THE PERMISSION OF ORDNANCE SURVEY ON BEHALF OF THE CONTROLLER OF HER MAJESTY'S STATIONERY OFFICE © CROWN COPYRIGHT. UNAUTHORISED REPRODUCTION INFRINGES CROWN COPYRIGHT AND MAY LEAD TO PROSECUTION OR CIVIL PROCEEDINGS. AL 100018595 (2012).

#### NOTES

- ALL DIMENSIONS ARE IN METRES.
- TOPOGRAPHICAL SURVEY TAKEN FROM DRAWING NUMBER HAL125\_2DT\_RevE.dwg "RAF UXBRIDGE, MIDDLESEX UB10 ORZ - TOPOGRAPHICAL SURVEY 2D" BY MET SURVEYS LTD.
- PROPOSED HOUSING LAYOUT TAKEN FROM DRAWING NUMBERS:
  - 3300-10-101 Rev O BY SHEPPARD ROBSON (MASTERPLAN)
  - PERS120807-SL01 Rev A (St Andrews Park, Uxbridge - Phase 1C - Site Layout) BY TETLOW KING.
  - PERS120903-SL03 Rev E (St Andrews Park, Uxbridge - Phase 1D - Site Layout) BY TETLOW KING.
- FOR ROAD/SWALE CROSS SECTIONS, REFER TO DRAWING NUMBER 5105977/UXB/SR/0141 AND LANDSCAPE ARCHITECT DRAWINGS (BY ALLEN PYKE ASSOCIATES).

#### KEY

- OUTLINE PLANNING APPLICATION BOUNDARY
- PROPOSED SWALE
- PROPOSED FOUL WATER SEWER
- PROPOSED RISING MAIN
- PROPOSED SURFACE WATER SEWER
- PROPOSED ROAD GULLY AND LEAD
- PROPOSED EASEMENT (APPROX 3m)
- PROPOSED KERBING

