
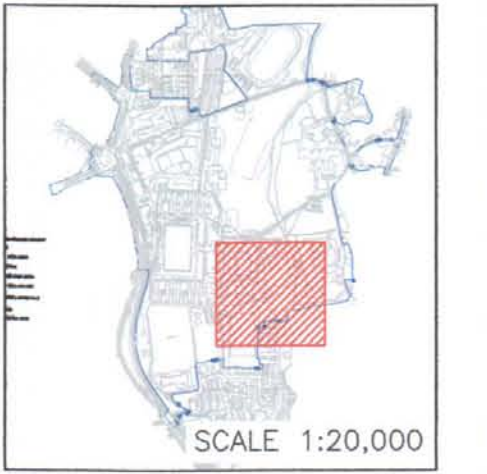


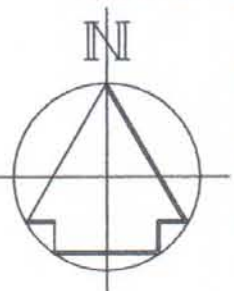

FOR CONTINUATION SEE SHEET 3 OF 5 (DRAWING 5105977/UXB/SR/0504)

NOTE
PROPOSED SURFACE
WATER OUTFALL TO RIVER
PINN TO UTILISE THE
EXISTING HEADWALL
CONNECTION IF POSSIBLE

A02	FOUL AND SURFACE WATER DRAINAGE REDESIGNED	TL	KMR	20.03.13
A01	DRAINAGE AND RESERVED MATTERS BOUNDARY AMENDED	TL	KMR	01.02.13

REVISIONS	Drawn By	Checked By	Date
-----------	----------	------------	------

RESERVED MATTERS APPLICATION RESERVED MATTERS APPLICATION DRAFT FOR COMMENT	A02 A01	MH MR	20.03.13 01.02.13 18.01.13
---	------------	----------	----------------------------------

PURPOSE OF ISSUE	Rev.	Authorised for issue	Date
------------------	------	----------------------	------

Atkins Ltd

Birmingham Office
The Axis, 10 Holliday Street
Birmingham
West Midlands B1 1TF

Tel 0121 483 5000
Fax 0121 483 5252

THIS DRAWING IS NOT TO BE SCALED

CLIENT

VSM ESTATES LTD

PROJECT

UXBRIDGE

DRAWING TITLE
SPINE ROAD
PROPOSED DRAINAGE LAYOUT
SHEET 4 OF 5

Scales	DRAWN	CHECKED	CO-ORD CHECK
1:500	TL	CN	KMR
	DATE 17/12/12	DATE 17/12/12	DATE 17/12/12
		SHEET A1	PLOT DATE 27/03/13
DRAWING NO	5105977/UXB/SR/0505		
	A02		

THIS MAP IS BASED ON ORDNANCE SURVEY MATERIAL WITH THE PERMISSION OF ORDNANCE SURVEY ON BEHALF OF THE CONTROLLER OF HER MAJESTY'S STATIONERY OFFICE © CROWN COPYRIGHT. UNAUTHORISED REPRODUCTION INFRINGES CROWN COPYRIGHT AND MAY LEAD TO PROSECUTION OR CIVIL PROCEEDINGS. AL 100018595 (2012).

NOTES

- ALL DIMENSIONS ARE IN METRES.
- TOPOGRAPHICAL SURVEY TAKEN FROM DRAWING NUMBER HAL125_2DT_RevE.dwg "RAF UXBRIDGE, MIDDLESEX UB10 ORZ - TOPOGRAPHICAL SURVEY 2D" BY MET SURVEYS LTD.
- PROPOSED HOUSING LAYOUT TAKEN FROM DRAWING NUMBERS:
 - 3300-10-101 Rev O BY SHEPPARD ROBSON (MASTERPLAN)
 - PERS120807-SL01 Rev A (St Andrews Park, Uxbridge - Phase 1C - Site Layout) BY TETLOW KING.
 - PERS120903-SL03 Rev E (St Andrews Park, Uxbridge - Phase 1D - Site Layout) BY TETLOW KING.
- FOR ROAD/SWALE CROSS SECTIONS, REFER TO DRAWING NUMBER 5105977/UXB/SR/0141 AND LANDSCAPE ARCHITECT DRAWINGS (BY ALLEN PYKE ASSOCIATES).

KEY

	OUTLINE PLANNING APPLICATION BOUNDARY
	PROPOSED SWALE
	PROPOSED FOUL WATER SEWER
	PROPOSED RISING MAIN
	PROPOSED SURFACE WATER SEWER
	PROPOSED ROAD GULLY AND LEAD
	PROPOSED EASEMENT (APPROX 3m)
	PROPOSED KERBING
	FLOOD PLAIN (INDICATIVE ONLY)

