
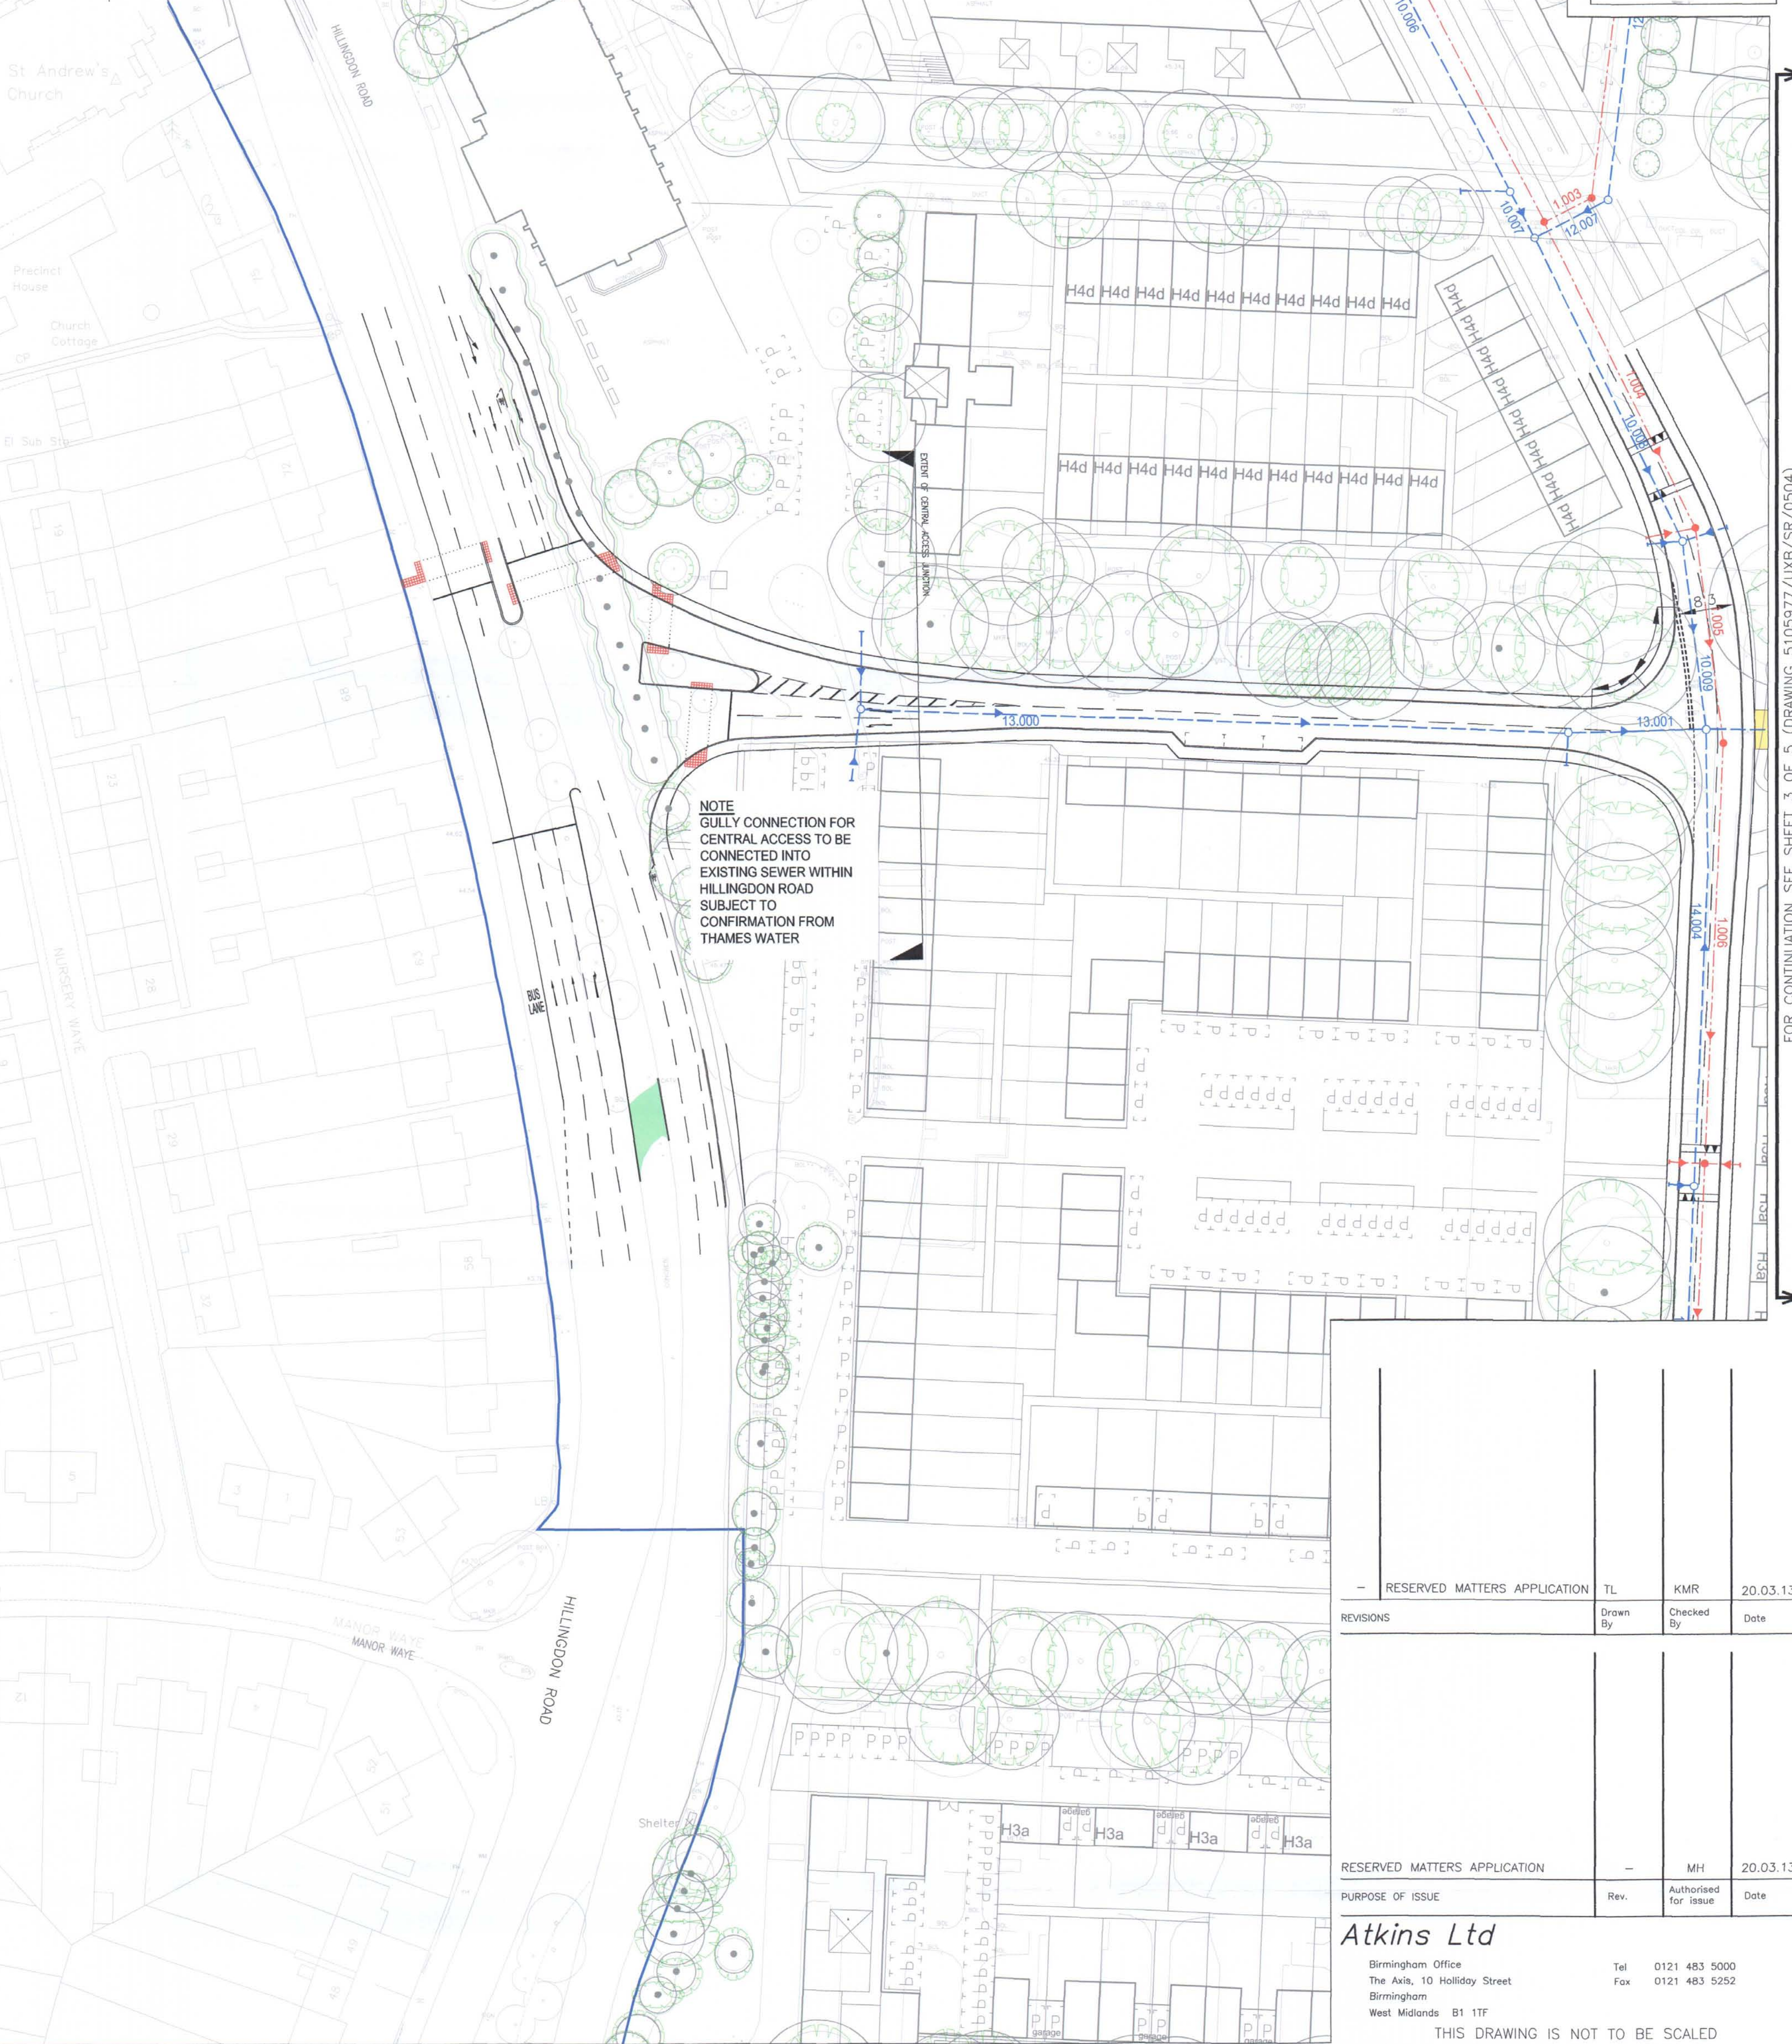


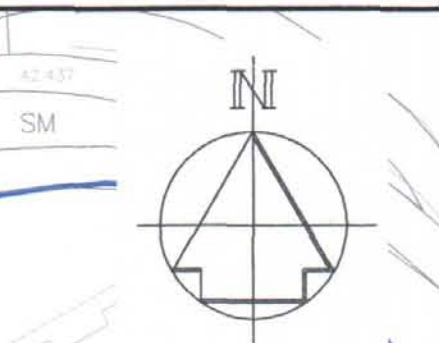

NOTE
GULLY CONNECTION FOR
CENTRAL ACCESS TO BE
CONNECTED INTO
EXISTING SEWER WITHIN
HILLINGDON ROAD
SUBJECT TO
CONFIRMATION FROM
THAMES WATER

—	RESERVED MATTERS APPLICATION	TL	KMR	20.03.13
REVISIONS		Drawn By	Checked By	Date
RESERVED MATTERS APPLICATION		—	MH	20.03.13
PURPOSE OF ISSUE		Rev.	Authorised for issue	Date
Atkins Ltd				
Birmingham Office The Axis, 10 Holliday Street Birmingham West Midlands B1 1TF		Tel 0121 483 5000 Fax 0121 483 5252		
THIS DRAWING IS NOT TO BE SCALED				

THIS MAP IS BASED ON ORDNANCE SURVEY MATERIAL WITH THE PERMISSION OF ORDNANCE SURVEY ON BEHALF OF THE CONTROLLER OF HER MAJESTY'S STATIONERY OFFICE © CROWN COPYRIGHT. UNAUTHORISED REPRODUCTION INFRINGES CROWN COPYRIGHT AND MAY LEAD TO PROSECUTION OR CIVIL PROCEEDINGS. AL 100018595 (2012).

- NOTES
- ALL DIMENSIONS ARE IN METRES.
 - TOPOGRAPHICAL SURVEY TAKEN FROM DRAWING NUMBER HAL125_2DT_RevE.dwg "RAF UXBRIDGE, MIDDLESEX UB10 ORZ - TOPOGRAPHICAL SURVEY 2D" BY MET SURVEYS LTD.
 - PROPOSED HOUSING LAYOUT TAKEN FROM DRAWING NUMBERS:
 - 3300-10-101 Rev O BY SHEPPARD ROBSON (MASTERPLAN)
 - PERS120807-SL01 Rev A (St Andrews Park, Uxbridge - Phase 1C - Site Layout) BY TETLOW KING.
 - PERS120903-SL03 Rev E (St Andrews Park, Uxbridge - Phase 1D - Site Layout) BY TETLOW KING.
 - FOR ROAD/SWALE CROSS SECTIONS, REFER TO DRAWING NUMBER 5105977/UXB/SR/0141 AND LANDSCAPE ARCHITECT DRAWINGS (BY ALLEN PYKE ASSOCIATES).

- KEY
- OUTLINE PLANNING APPLICATION BOUNDARY
 - PROPOSED SWALE
 - PROPOSED FOUL WATER SEWER
 - PROPOSED RISING MAIN
 - PROPOSED SURFACE WATER SEWER
 - PROPOSED ROAD GULLY AND LEAD
 - PROPOSED EASEMENT (APPROX 3m)
 - PROPOSED KERBING

LON BORO OF HILLINGDON
RECEIVED
11 APR 2013
PLANNING & TRANSPORTATION
GROUP

Scales 1:500		CHECKED CN	
DRAWN TL		CO-ORD CHECK KMR	
DATE 17/12/12		DATE 17/12/12	
DRAWING NO 5105977/UXB/SR/0506		SHEET A1	
		PLOT DATE 20/03/13	
		REV —	