


Key:

Related part of site

Red line boundary

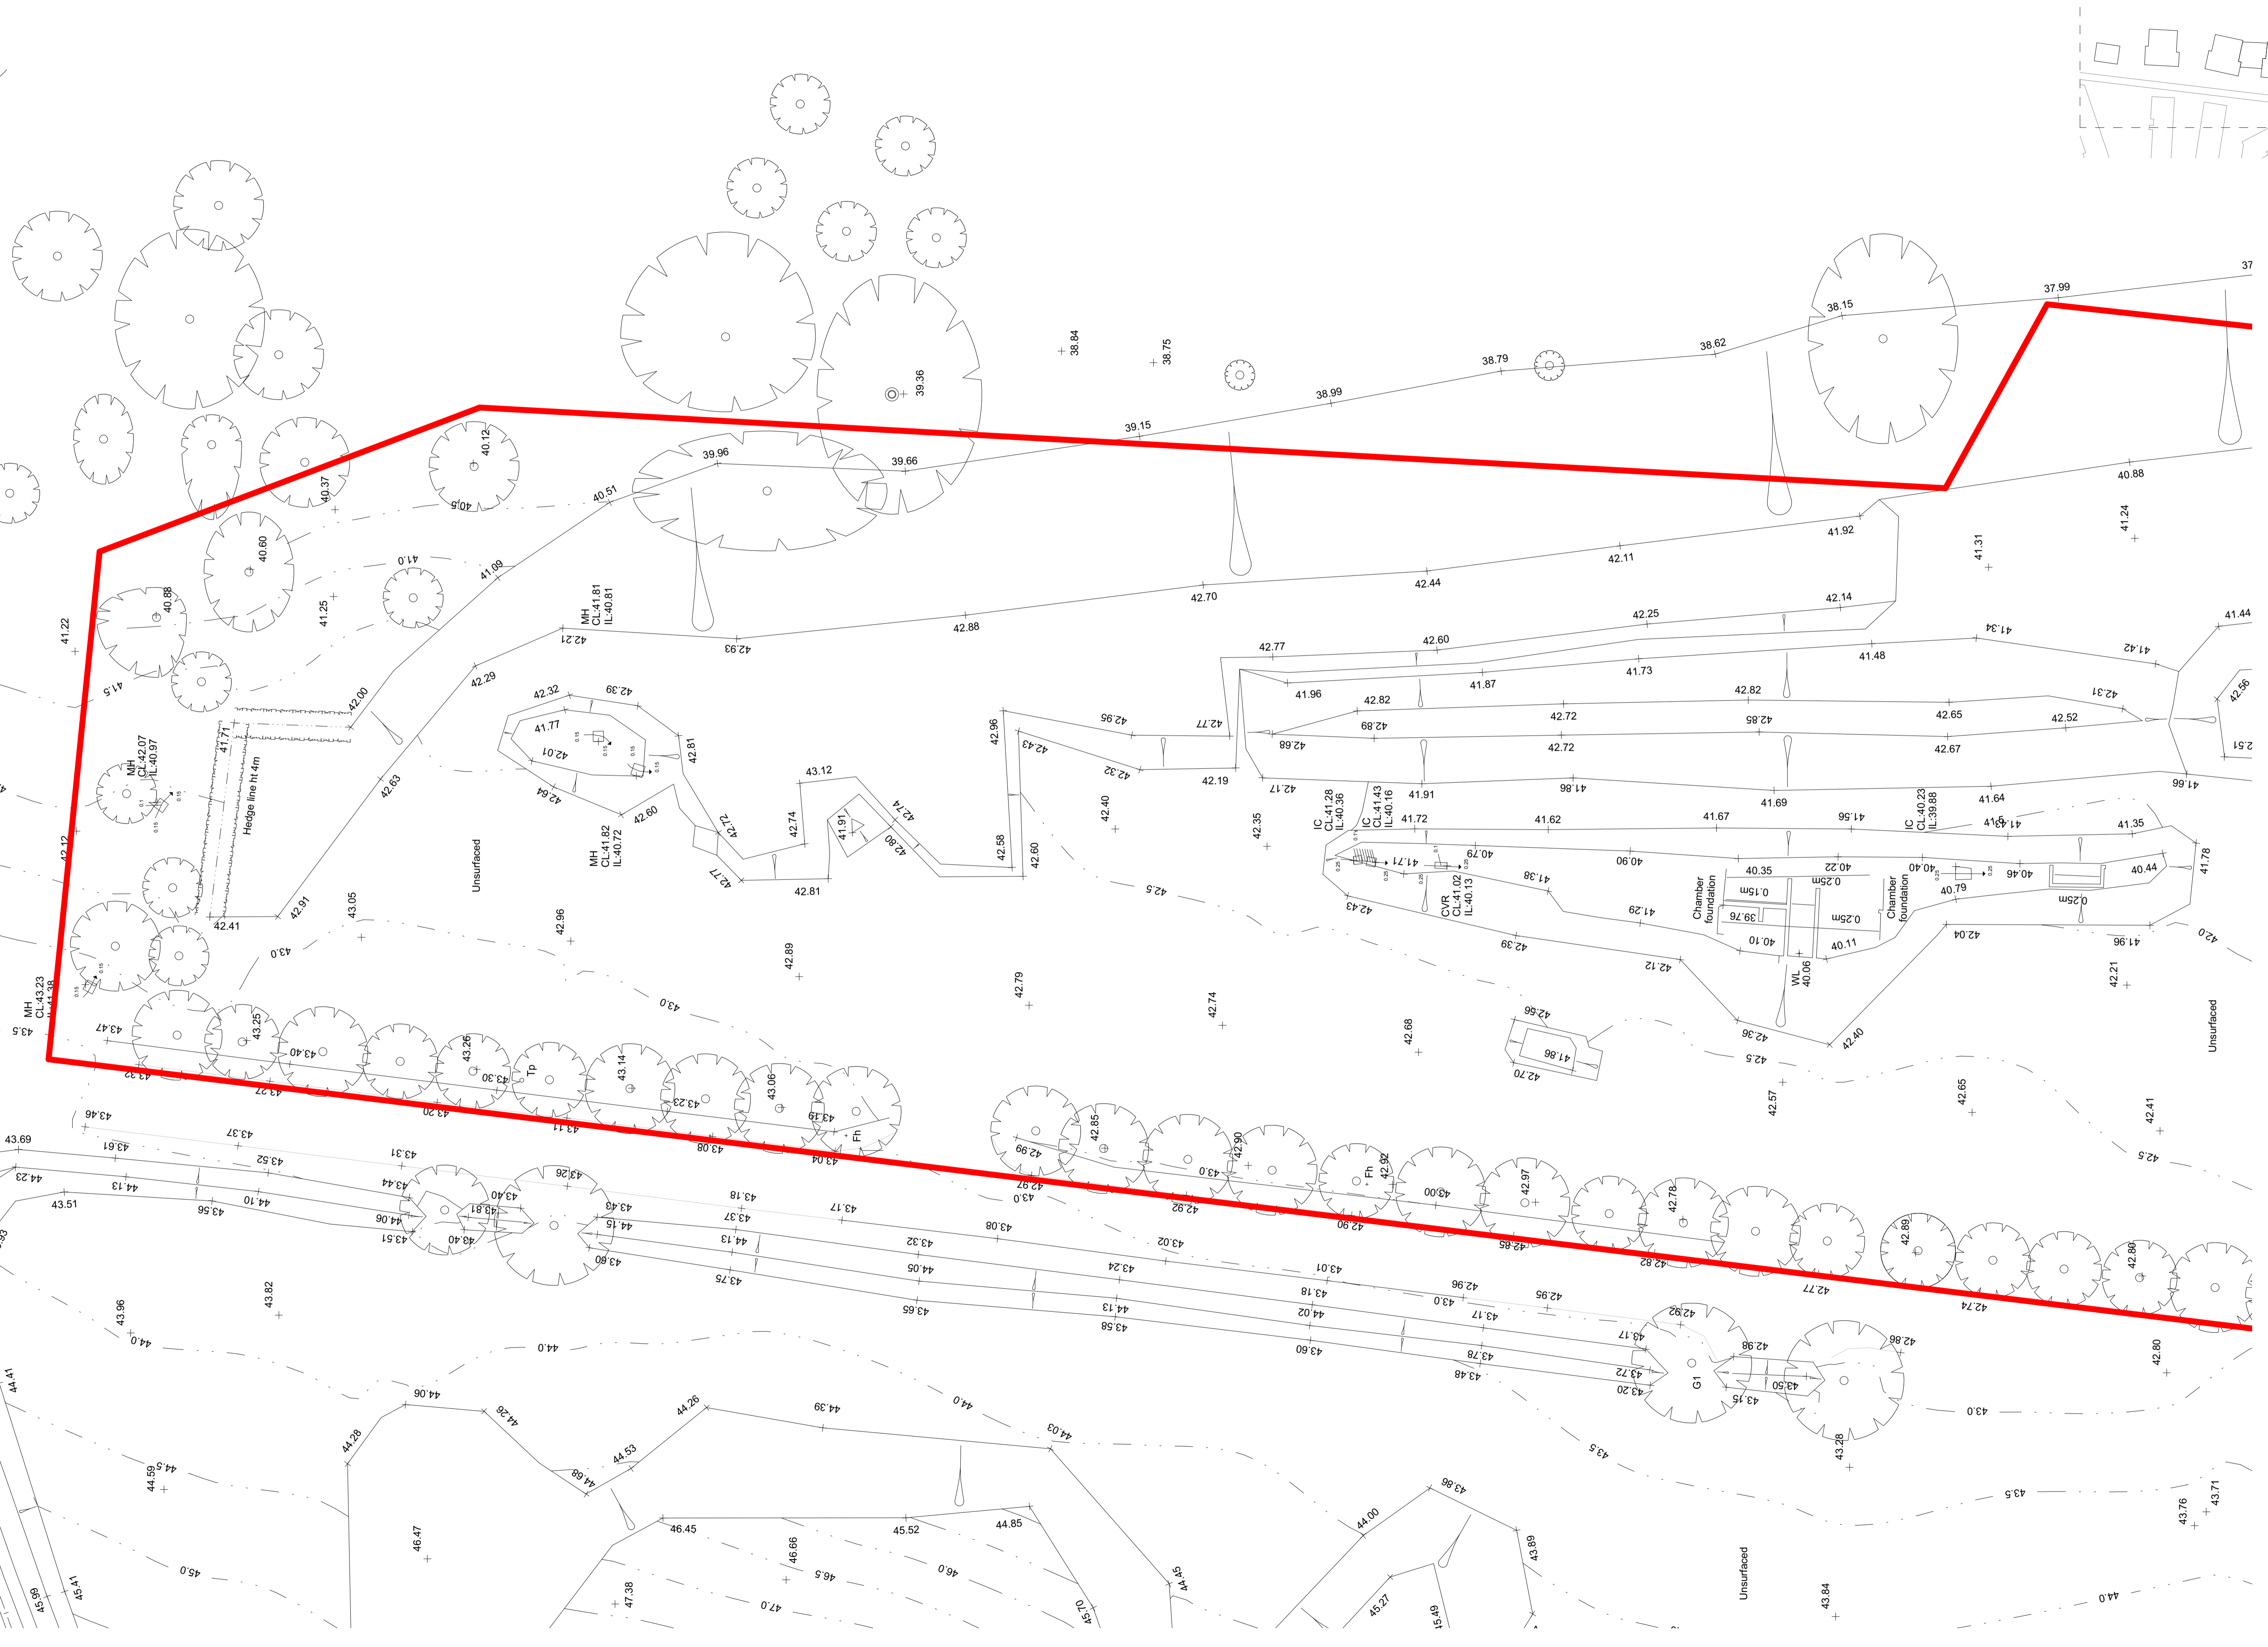

CDM REGULATIONS 2015. All current drawings and specifications for the project must be read in conjunction with the Designer's Hazard and Environment Assessment Record. All intellectual property rights reserved.

Designed with reference to the surveys, information and reports listed:
XX
XX
XX

Rev	Date	Description
1		First Issue

Dwn	Ckd	Drawn	MC
MC	FL		FL
MC	FL		FL

Date: 09/12/16
Scale: @ A1 1:200

St Andrews Park Uxbridge
Topographical Survey - North
Sheet 1

AA6352-2004
REV -
PLANNING

