


Related part of site Green Belt Boundary Red line boundary

Main entrance to the buildings

Entrance to courtyards

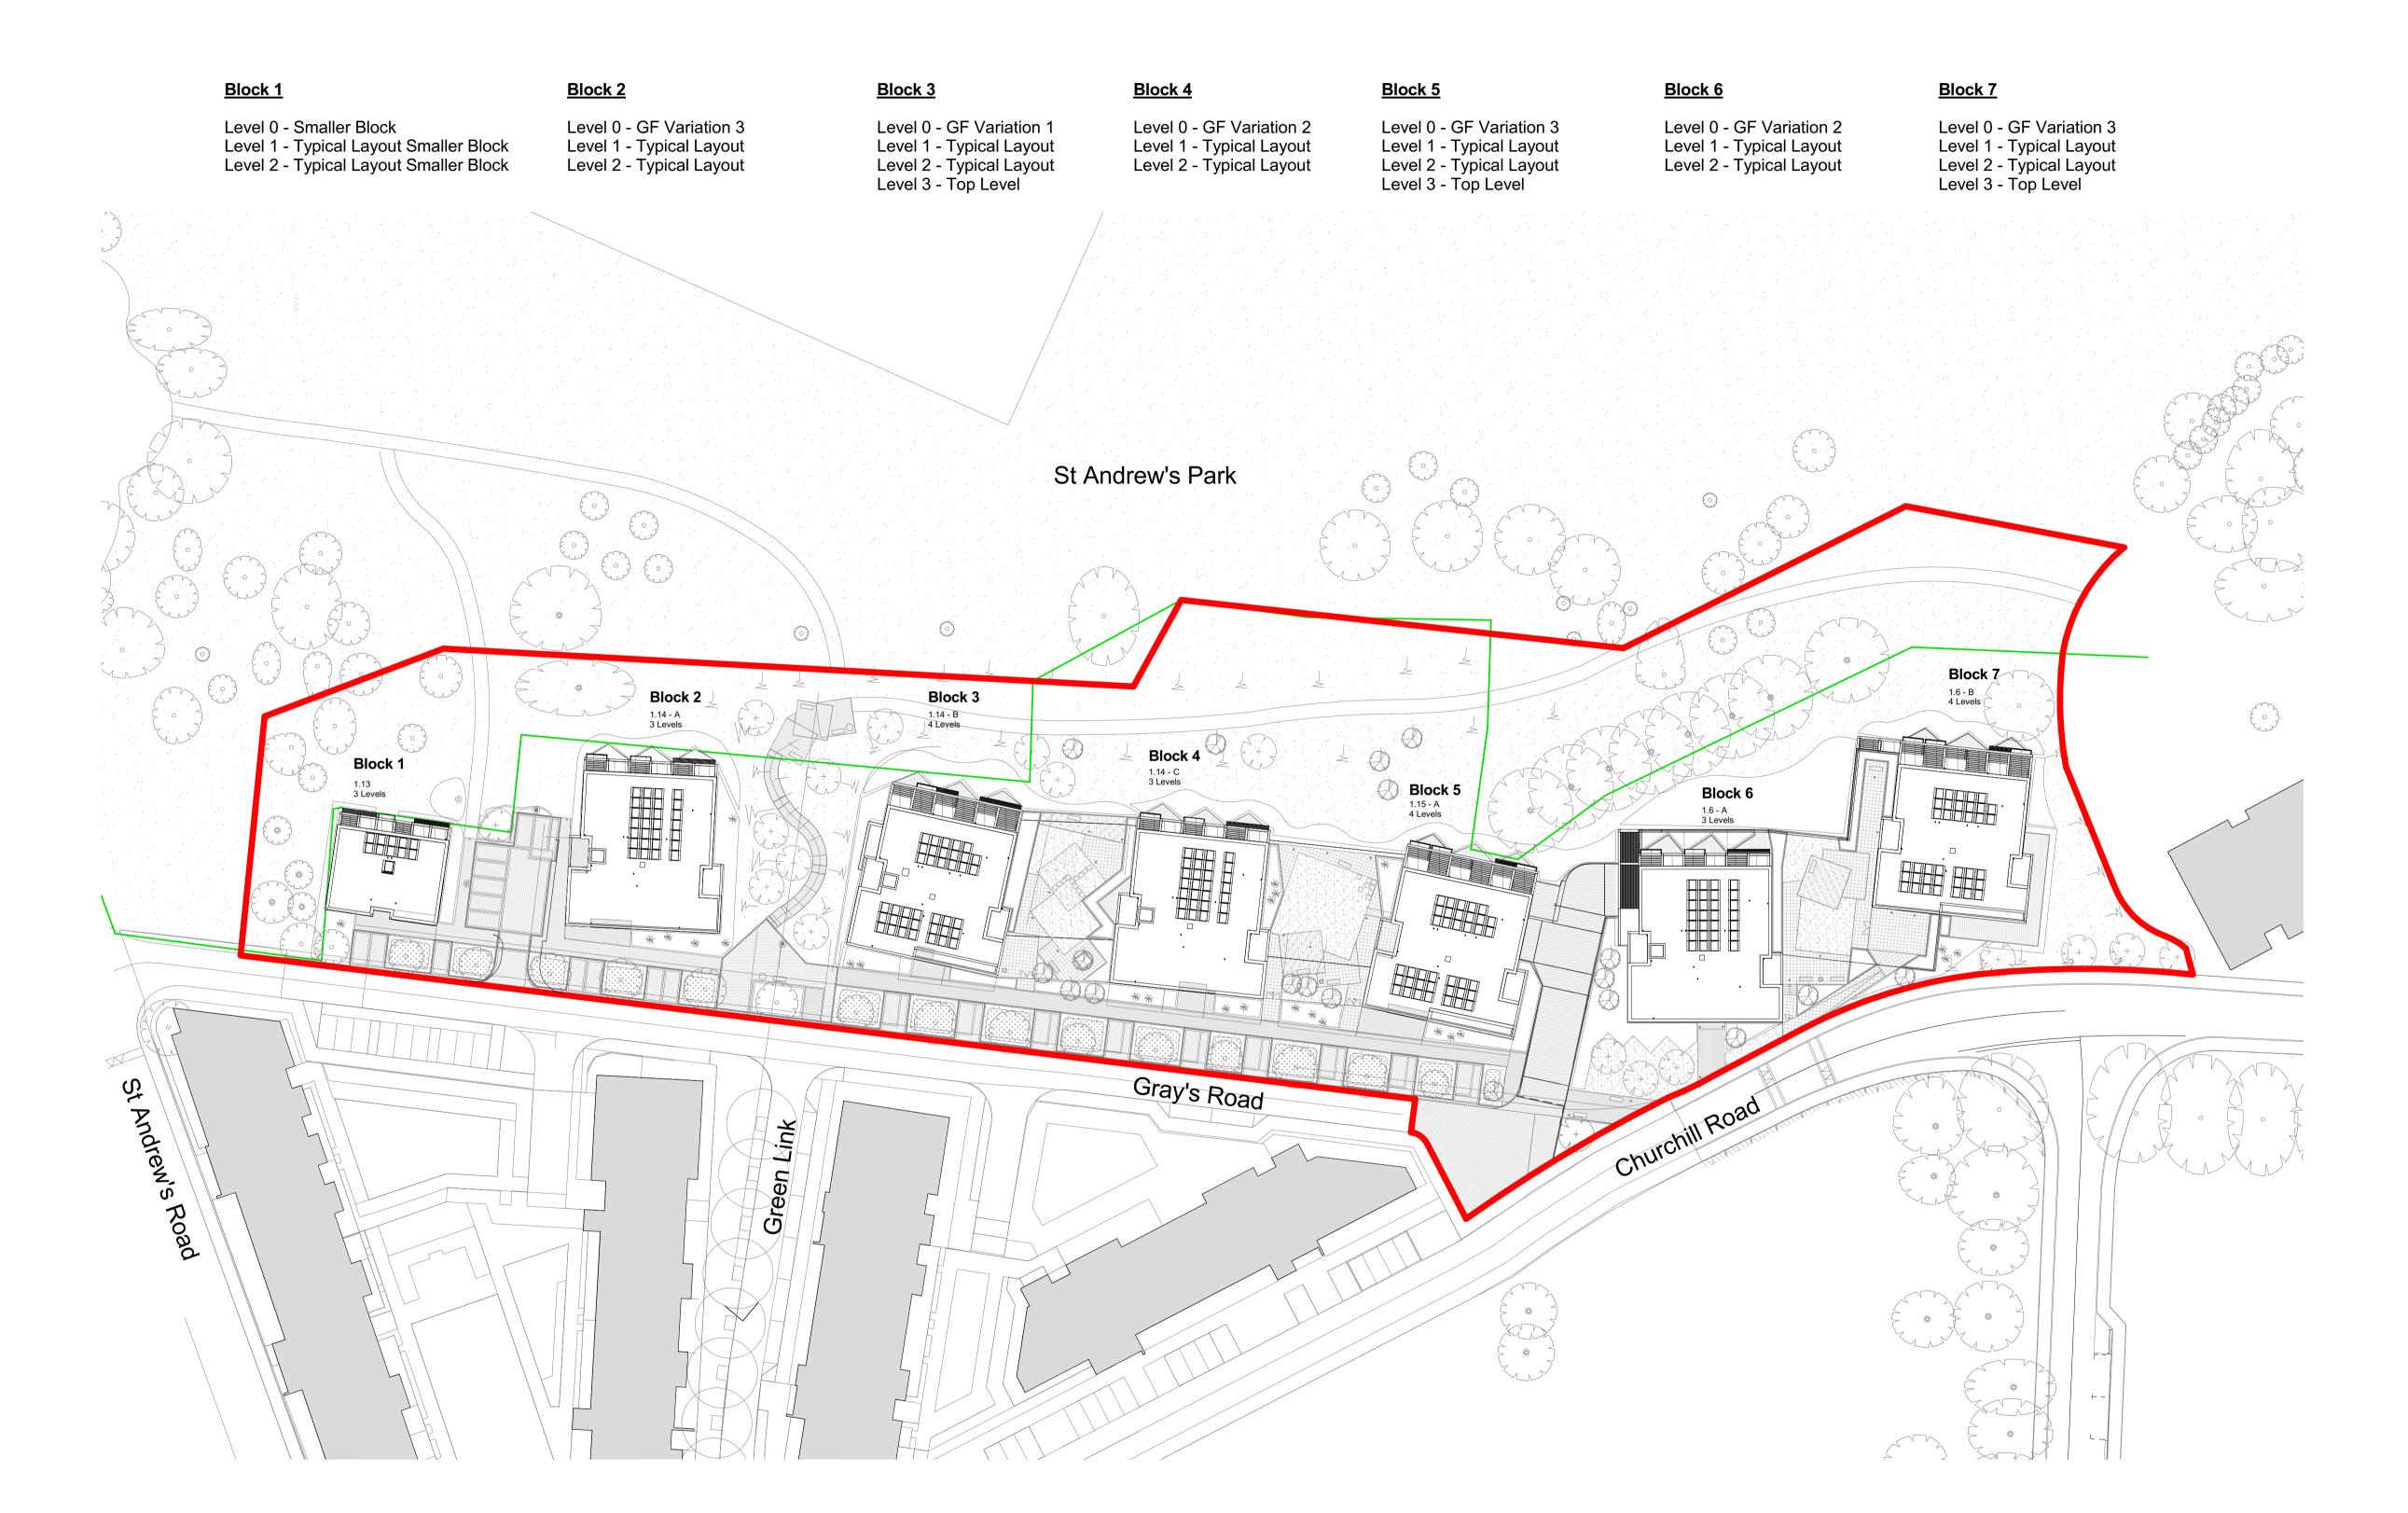

Scale @ A1 1:500