

Key:

Related blocks



Related part of site



Red line boundary




Main entrance to the buildings



Entrance to courtyards



Flats that can be adapted to Wheelchair flats

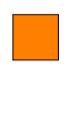

CDM REGULATIONS 2015. All current drawings and specifications for the project must be read in conjunction with the Designer's Hazard and Environment Assessment Record. All intellectual property rights reserved.

Designed with reference to the surveys, information and reports listed:
 XX
 XX

Rev	Date	Description
		First Issue

Dwn	Ckd	Drawn	MC
MC	FL	Checked	FL
		Date	09/12/16
		Scale @ A1	1:500

St Andrews Park Uxbridge
 Proposed Ground Floor Plan
 Wheelchair adaptable flat locations

AA6352-2011
 REV -
 PLANNING

