




APAL FILE REFERENCE
2682-LA-02

Notes
This drawing is subject to copyright.
Do not scale from this drawing.

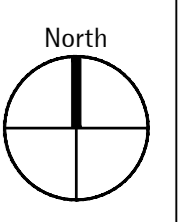

Based on drawing by
Drawing number

LEGEND

Application boundary

Soft Landscape

- Existing tree to be retained (refer 2682-TS-01 for tree protection and removal)
- Proposed tree planting (refer 2682-PP-01 and 02 for detail)
- Proposed feature shrub planting (refer 2682-PP-01 and 02 for detail)
- Proposed shrub and herbaceous planting (refer 2682-PP-01 and 02 for detail)
- Proposed evergreen hedge planting (refer 2682-PP-01 and 02 for detail)
- Amenity grade grass (with mown path, refer 2682-PP-01 and 02 for detail)
- Proposed wildflower meadow seeding (refer 2682-PP-01 and 02 for detail)

Hard Landscape

- Asphalt with exposed aggregate
- Tarmac
- 200x200mm Flag Paving, Aggregate Industries - Ecopave Textured, colour Grey Fleck to entrance areas. Edging to be pin kerb unless otherwise specified.
- Random Gauge Block Paving, Aggregate Industries - Andover Textured, mixed colours (White, Light Grey, Silver Grey and Midnight Grey). Edging to be pin kerb unless otherwise specified.
- 200x100 Block Paving, Aggregate Industries, Herringbone Pattern - Andover Textured, mixed colours Silver Grey and Midnight Grey.
- 200x100 permeable Block Paving, Aggregate Industries, Herringbone Pattern - Andover Textured, mixed colours Silver Grey and Anthracite to parking spaces. Parking spaces to be marked by Silver Grey coloured single soldier course of blocks.
- 450x450mm Flag Paving, Aggregate Industries - Andover Textured, colour Cream
- 450x450mm Flag Paving, Aggregate Industries - Andover Textured, colour Silver Grey
- 300x300 Flag Paving, Aggregate Industries - Andover Textured, colour White to patio areas. Edging to be aluminium.
- Non-Slip timber decking
- Marshalls - Tegula Cobbles Colour: Pennant Grey Sizes: 80x80mm
- 600x600mm Flag Paving stepping stone, Aggregate Industries - Andover Textured, colour Cream
- Kerb edging - 145mm upstand, Aggregate Industries Charcon EcoKerb, colour Black Fleck
- Kerb edging - drop kerb, Aggregate Industries Charcon EcoKerb, colour Black Fleck
- Timber sleeper steps
- 500mm Raised brick built planter

Boundary Treatments

- 1.6m high vertical bar metal railing - black powder coated finish; gates to have min 850mm clear opening and to be easily operated from both sides; black powder coated finish.
- 1.2m high vertical bar metal railing with gates to private terraces
- Metal bollards

Street Furniture

- Marshall's Sineu graff Optima 3 seat with armrests within public realm
- Broxap Medway Seat with armrests within private courtyards
- Metal Litter Bin Marshall's Diamond Point Elliptical within public realm
- Metal Litter Bin Broxap Kingsley Litter Bin within private courtyards
- Recessed ground light
- Lighting column - positions to be confirmed at detailed design

NOTE:
- All items as specified or similar approved
- All levels +/- 500mm

Rev	Description	Date	Drawn	Checked

Drawing Status
PLANNING

Allen Pyke Associates
Landscape architecture Urban design Environmental planning

The Factory, 2 Acre Road,
Kingston upon Thames,
Surrey KT2 6EF

T 020 8549 3434 F 020 8547 1075
www.allenpyke.co.uk
KINGSTON UPON THAMES CAMBRIDGE

A registered practice of the Landscape Institute

Client
VSM UXBRIDGE

Scale
1:200@A1

Project
THE DICE, ST ANDREWS PARK

By/Chk
NK/NK

Drawing Title
GENERAL ARRANGEMENTS PLAN
(Sheet 1 of 2)

Date
18/11/16

Drawing Number
2682-LA-02

Revision
P1

Reproduced from the Ordnance Survey Map with the permission of the Controller of Her Majesty's Stationery Office. Crown Copyright. Allen Pyke Associates Ltd. Licence No. AL 100039